


A SURVEY OF LOT 10, BLOCK 1, NORTH HIGH ADD
MCPHERSON, KANSAS

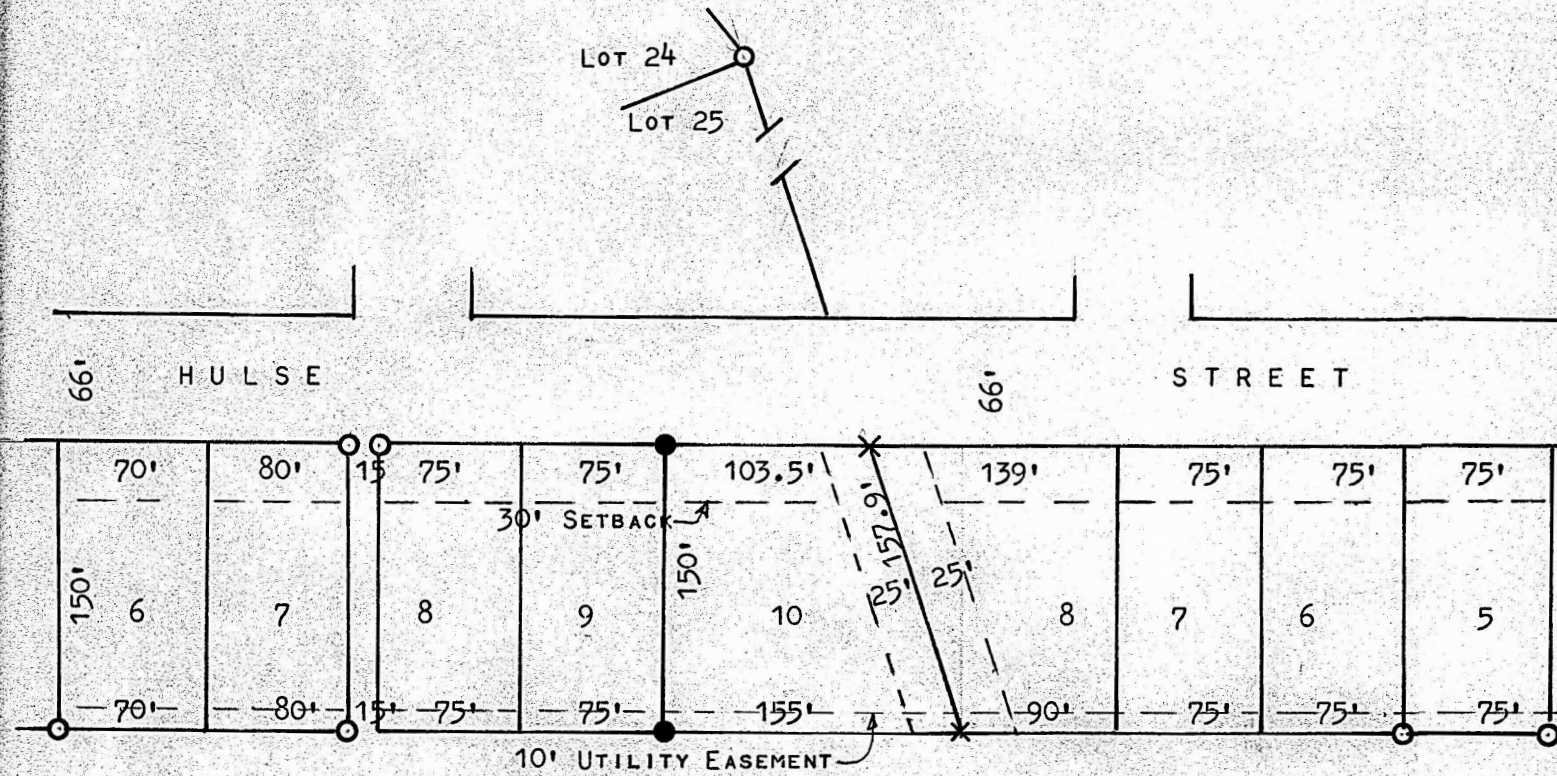

- X IN CONCRETE
- PINS SET THIS SURVEY
- PINS FOUND THIS SURVEY



STATE OF KANSAS)
COUNTY OF MCPHERSON) SS

I, MELVIN FERGUSON, PROFESSIONAL ENGINEER OF THE STATE OF KANSAS DO HEREBY CERTIFY THAT UNDER MY SUPERVISION A SURVEY WAS MADE OF LOT 10, BLOCK 1, NORTH HIGH ADDITION TO THE CITY OF MCPHERSON, KANSAS, AND THAT THE ABOVE PLAT IS A TRUE EXHIBIT OF SAID SURVEY AS FAR AS IT IS KNOWN TO ME.

SURVEY CALLED FOR BY FRED LANDIS

SIGNED ON THIS 17th DAY MARCH, 1974

Melvin Ferguson
MELVIN FERGUSON
PROFESSIONAL ENGINEER
MCPHERSON, KANSAS

