


A SURVEY OF LOTS 2 AND 3, BLOCK 8,  
NORTH HIGH ADDITION, MCPHERSON, KS.

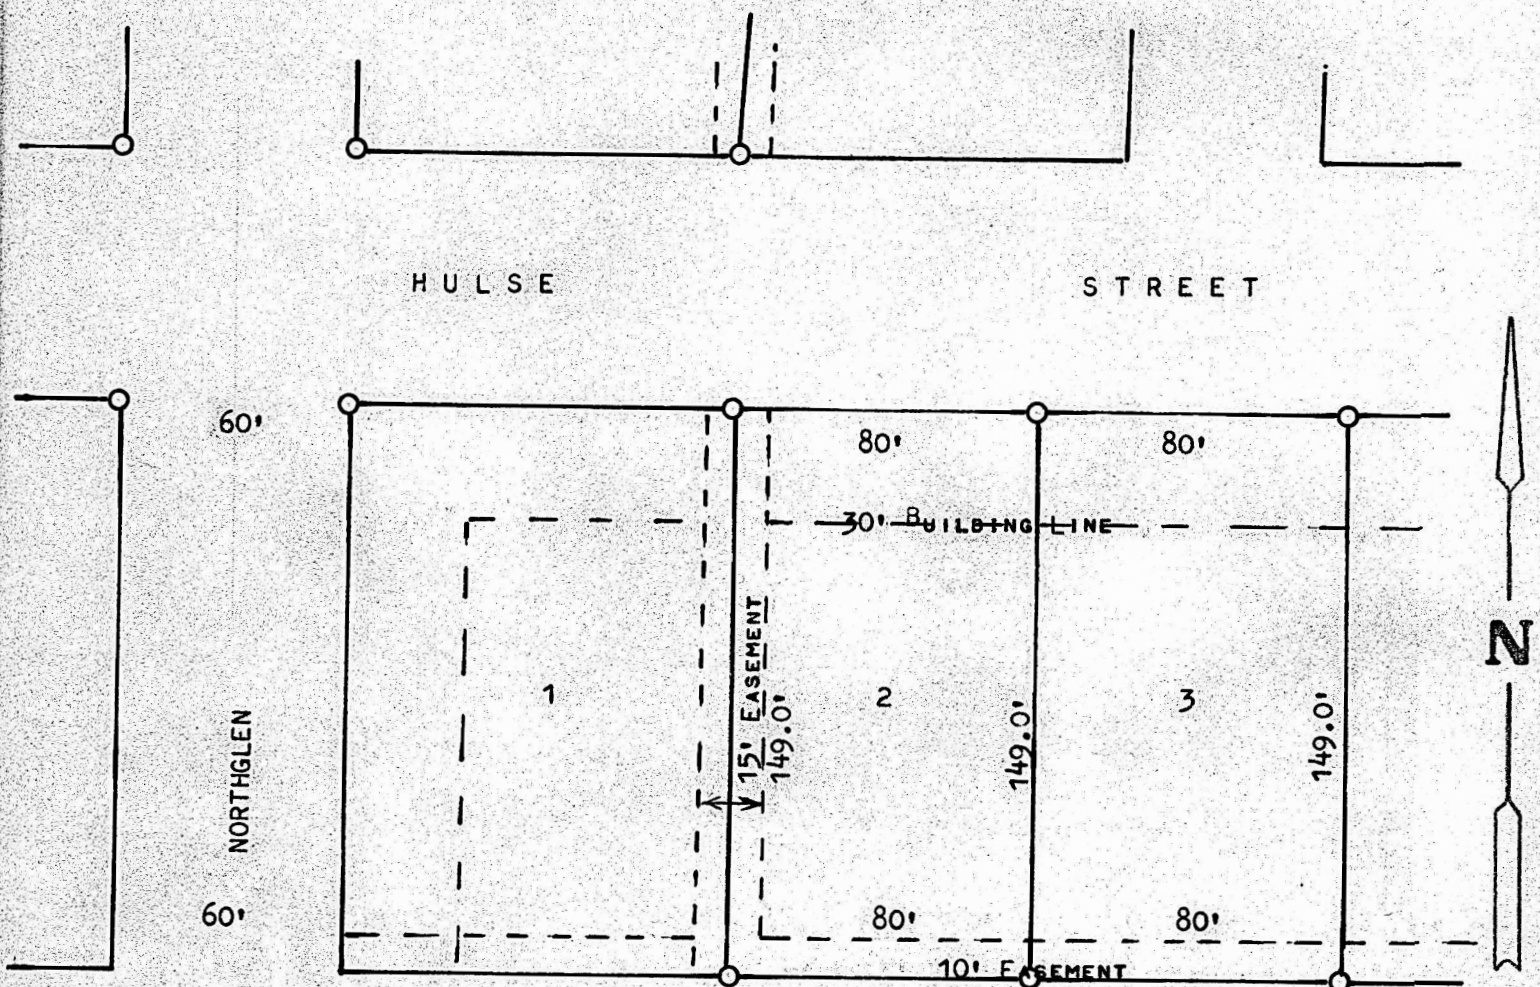

○ PINS FOUND OR SET THIS SURVEY

STATE OF KANSAS )  
COUNTY OF MCPHERSON ) SS

I, MELVIN, FERGUSON, PROFESSIONAL ENGINEER OF THE STATE OF KANSAS  
DO HEREBY CERTIFY THAT UNDER MY SUPERVISION A SURVEY WAS MADE OF  
LOTS 2 AND 3, BLOCK 8, NORTH HIGH ADDITION, TO THE CITY OF MCPHERSON,  
KANSAS, AND THAT THE ABOVE PLAT IS A TRUE EXHIBIT OF SAID SURVEY  
AS FAR AS IT IS KNOWN TO ME.

SURVEY CALLED FOR BY BOWERS BUILDERS & DEVEL.

SIGNED THIS 19th DAY OF SEPTEMBER, 1974

*Melvin Ferguson*  
MELVIN FERGUSON  
PROFESSIONAL ENGINEER  
MCPHERSON, KANSAS



MICROFILM