



Garber Surveying
Service, P.A.
423 West 1st Ave. • Hutchinson, Kansas 67501
Phone 316 665-7032 • FAX 316 663-7401

Project No. G96-707

SURVEY FOR: RANDY CLARK

DESCRIPTION: PARCEL 1:

The South 10 feet of Lot 5, all of Lot 6, Block 117 and North 1 foot of vacated Bishop Street in the Original Town of McPherson, Kansas.


PARCEL 2:

The South 23 feet of Lot 4 and Lot 5 EXCEPT the South 10 feet, Block 117, Original Town of McPherson, Kansas.

SKANCKE STREET

NORTH
Scale: 1"=30'

LEGEND
O - Survey Monument Found
● - Survey Monument Set
Pl. - Plotted
M. - Measured
Pro. - Prorated
C. - Calculated

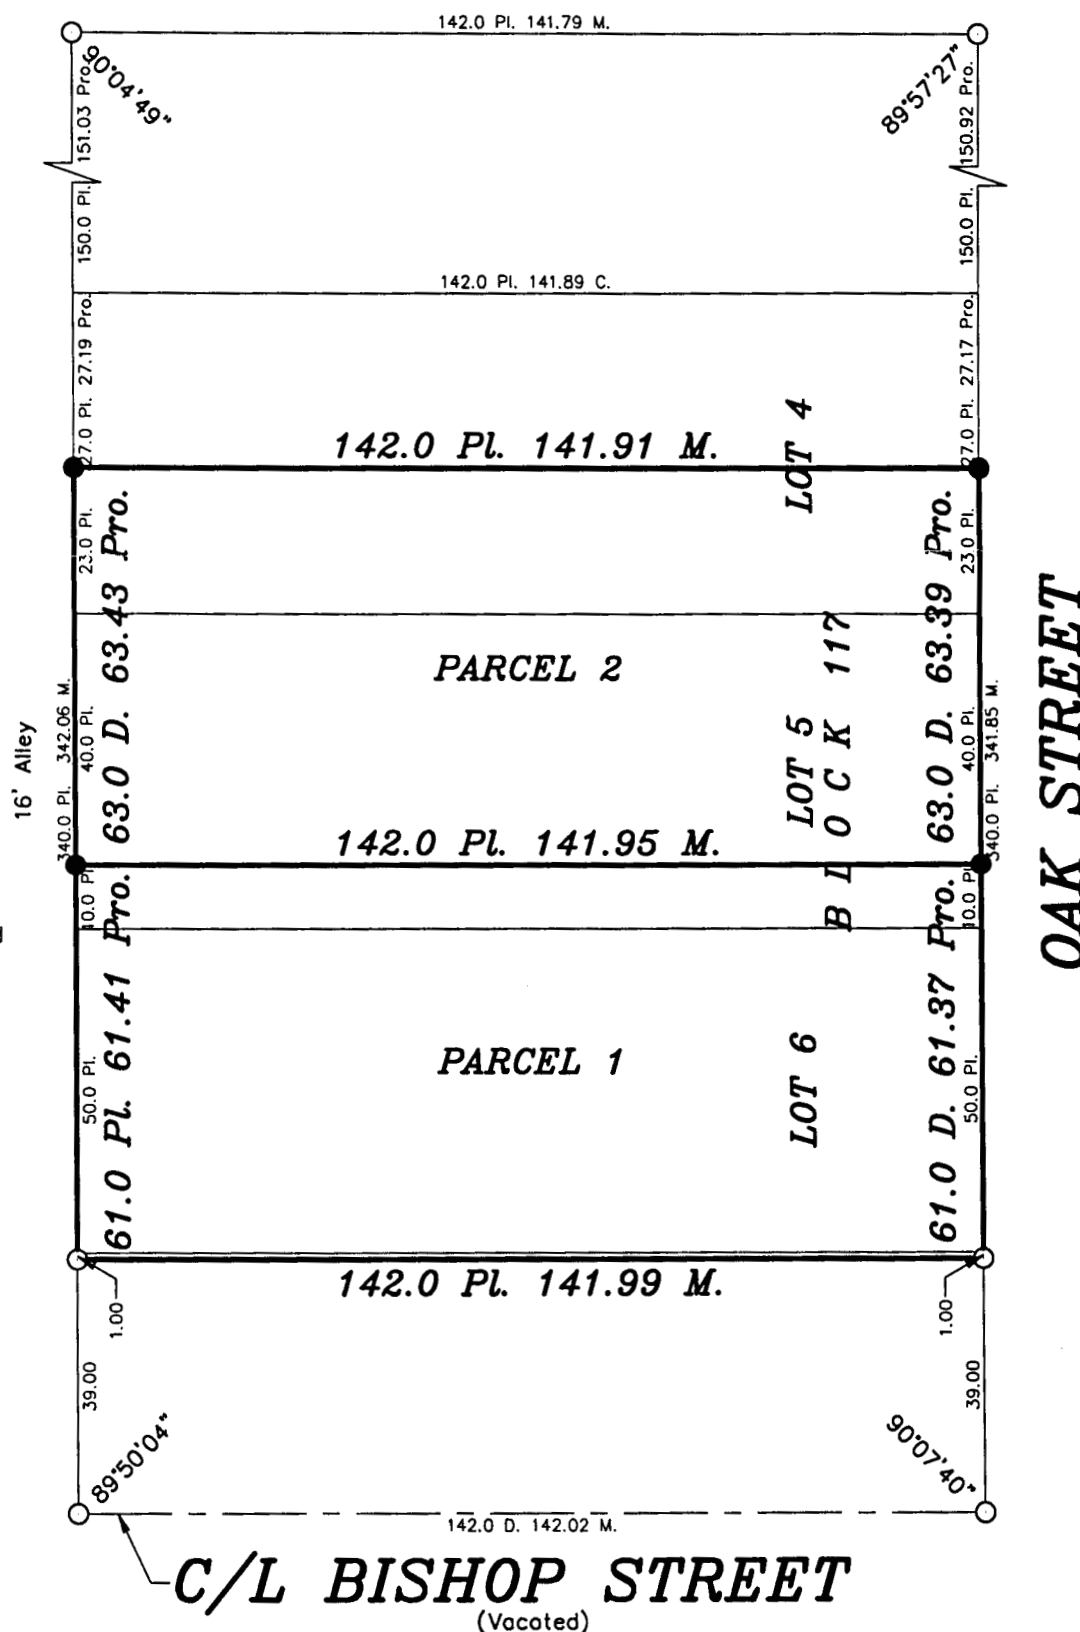

SURVEYOR'S CERTIFICATE:

I hereby certify this plat to be a true, correct and complete representation of the property described above as surveyed and under my supervision.

Dated: October 31, 1996

Daniel E. Garber
LS-683
SURVEYOR