


A SURVEY OF LOTS 11 & 12
BLOCK 88, ORIGINAL TOWN
MCPHERSON, KANSAS

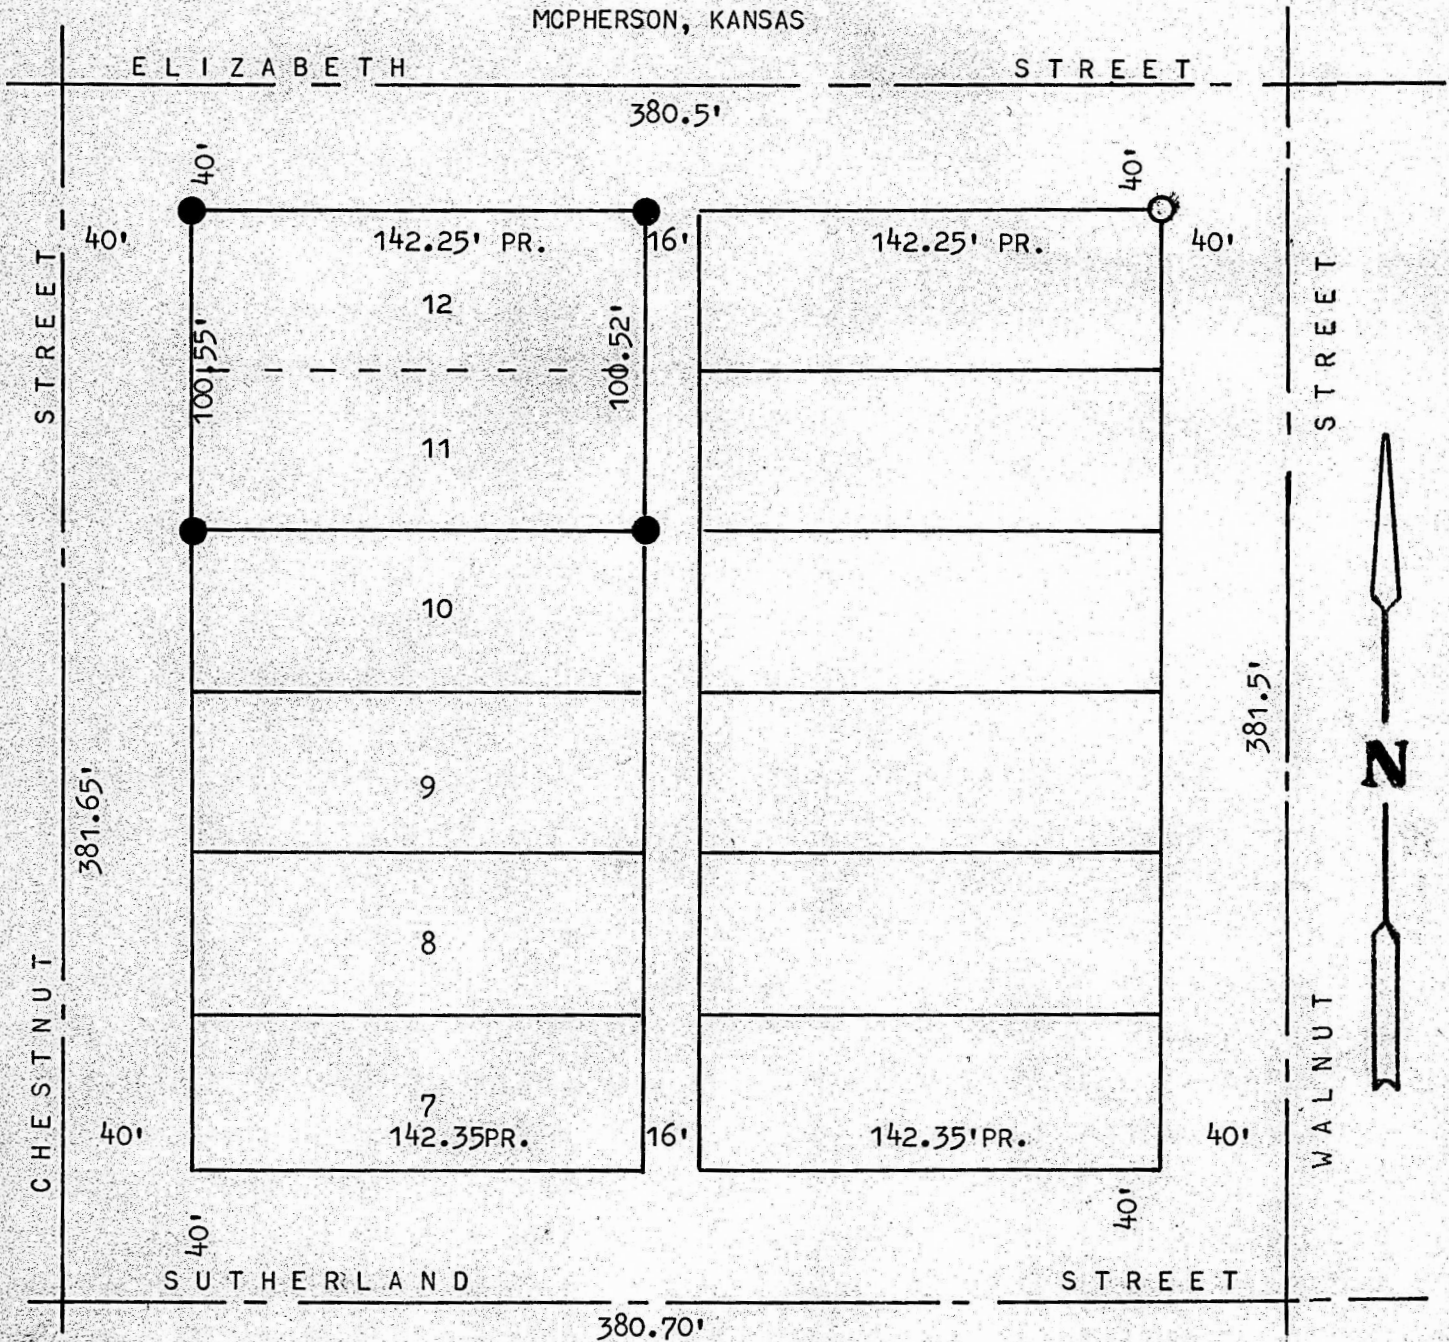

- PINS FOUND THIS SURVEY
● PINS SET THIS SURVEY


STATE OF KANSAS)
COUNTY OF MCPHERSON) SS

I, MELVIN FERGUSON, REGISTERED LAND SURVEYOR OF THE STATE OF KANSAS DO
HEREBY CERTIFY THAT UNDER MY SUPERVISION A SURVEY WAS MADE OF LOTS 11 & 12,
BLOCK 88, ORIGINAL TOWN SITE TO THE CITY OF MCPHERSON, KANSAS, AND THAT
THE ABOVE PLAT IS A TRUE EXHIBIT OF SAID SURVEY AS FAR AS IT IS KNOWN TO ME.

SURVEY CALLED FOR BY FRED WAGNER

SIGNED THIS 14th DAY OF FEBRUARY, 1974

Melvin Ferguson
MELVIN FERGUSON
REGISTERED LAND SURVEYOR
MCPHERSON, KANSAS

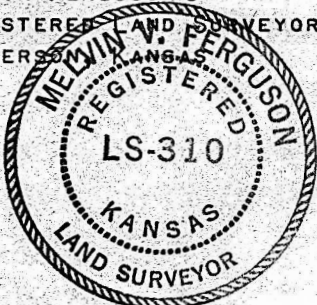

MICROFILM