



Garber Surveying
Service, P.A.


423 West 1st Ave. • Hutchinson, Kansas 67501
Phone 316 665-7032 • FAX 316 663-7401

Project No. G95-1074

SURVEY FOR: STEVE KAUFMAN

DESCRIPTION: Parcel 1: All of Lot 3 and the North 32.00 feet of Lot 5, Block 116, in the Original Town of McPherson, McPherson County, Kansas.

Parcel 2: The South 18.00 feet of Lot 5, and all of Lot 6, Block 116, in the Original Town of McPherson, McPherson County, Kansas.

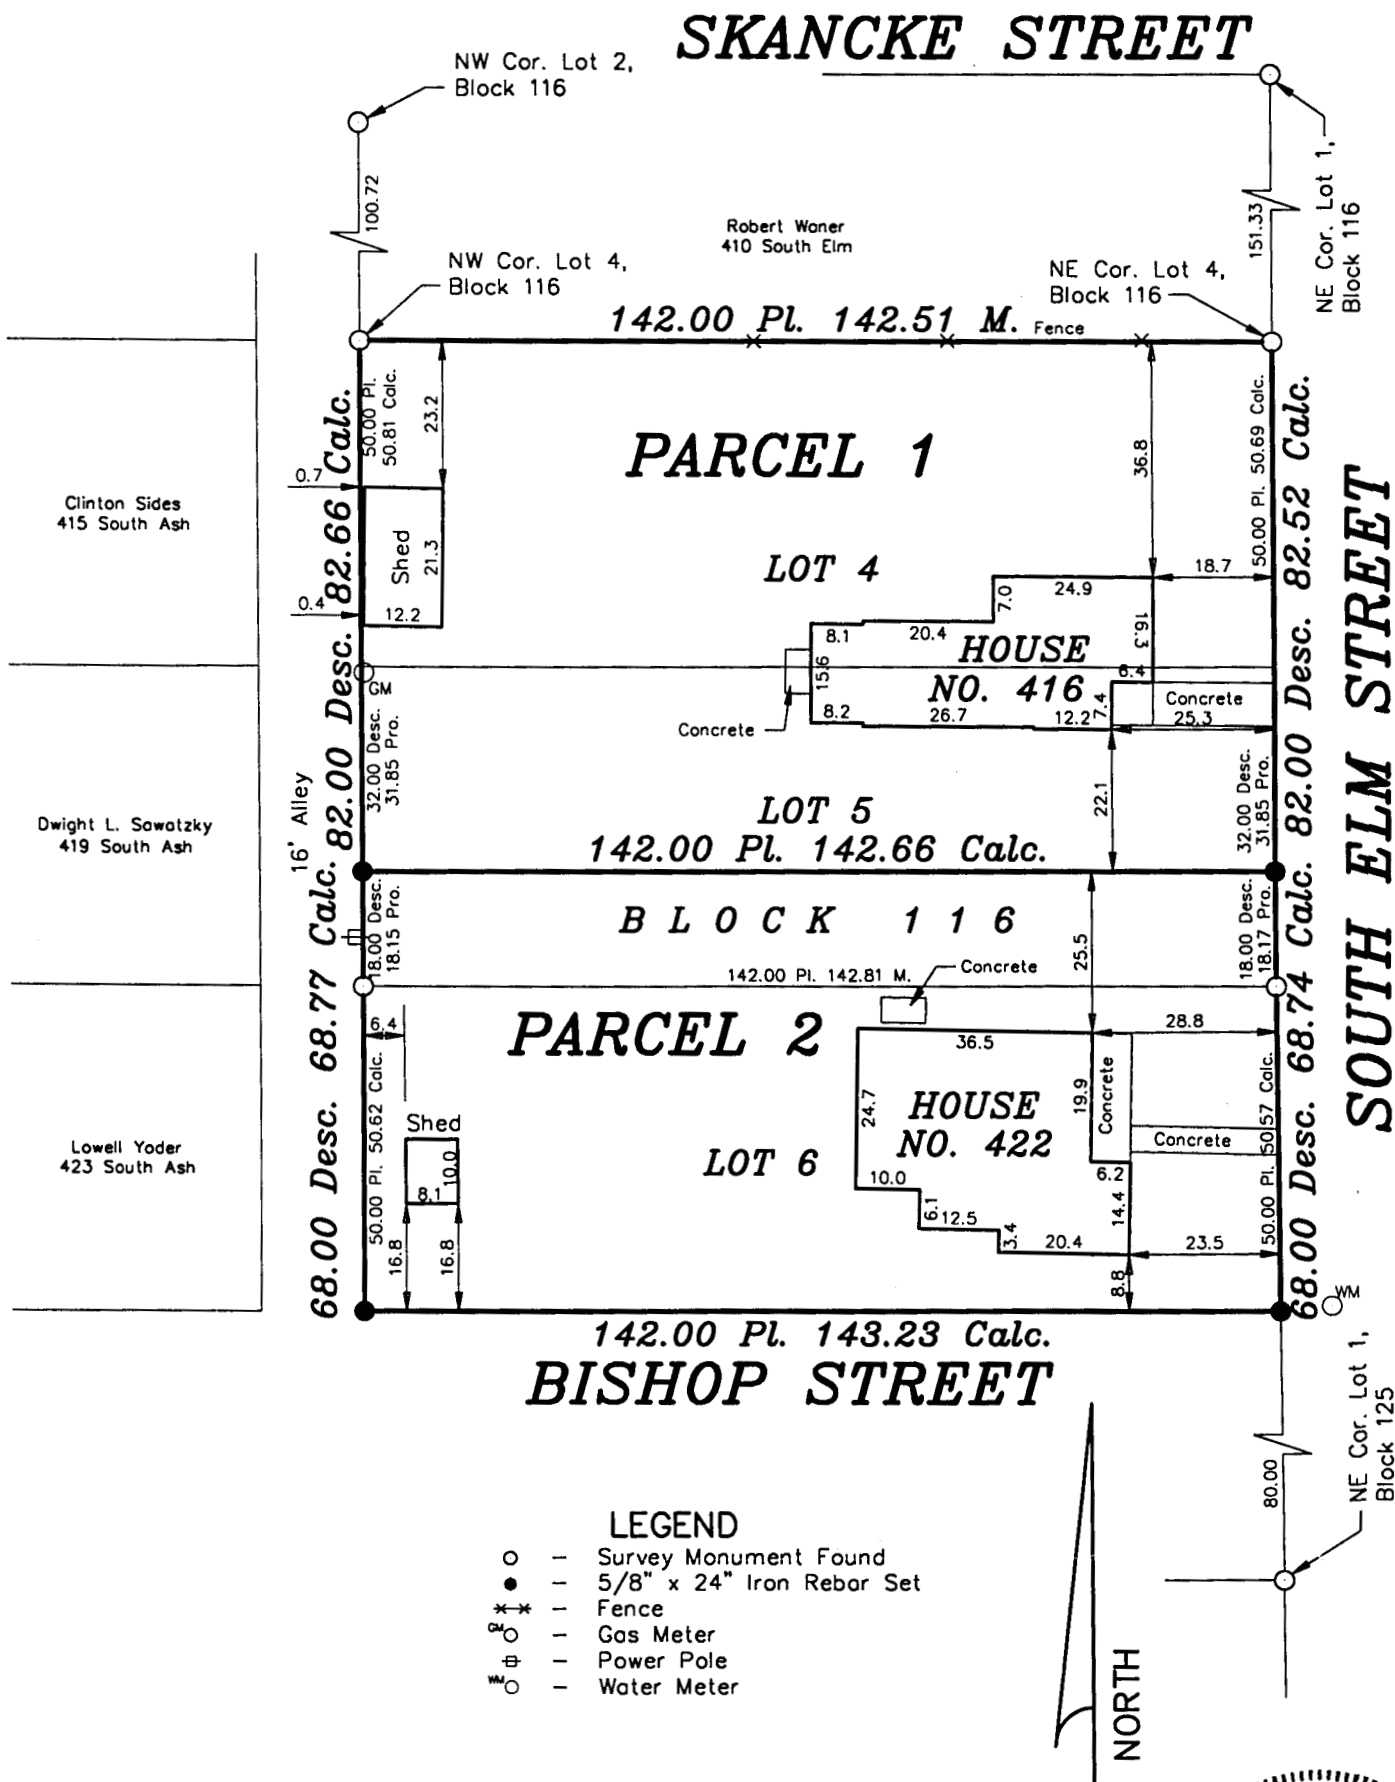

SURVEYOR'S CERTIFICATE:

I hereby certify this plat to be a true, correct and complete representation of the land described above as surveyed under my supervision.
Dated: November 15, 1995

Scale: 1"=30'

Daniel E. Garber
REGISTERED
LS 683
KANSAS
LAND SURVEYOR