


Survey for: Richard Armer
 By: Garber Surveying Service, P.A.
 217 East First Avenue, Suite 9
 Hutchinson, Kansas 67501
 Phone 316-665-7032

DESCRIPTION: Survey of the South 47.00 ft. of Lot 10,
 1/2 Block 5, Amended Supplemental Plat of McPherson,
 McPherson County, Kansas
 A/K/A 714 North Ash Street



NORTH

SCALE: 1"=30'

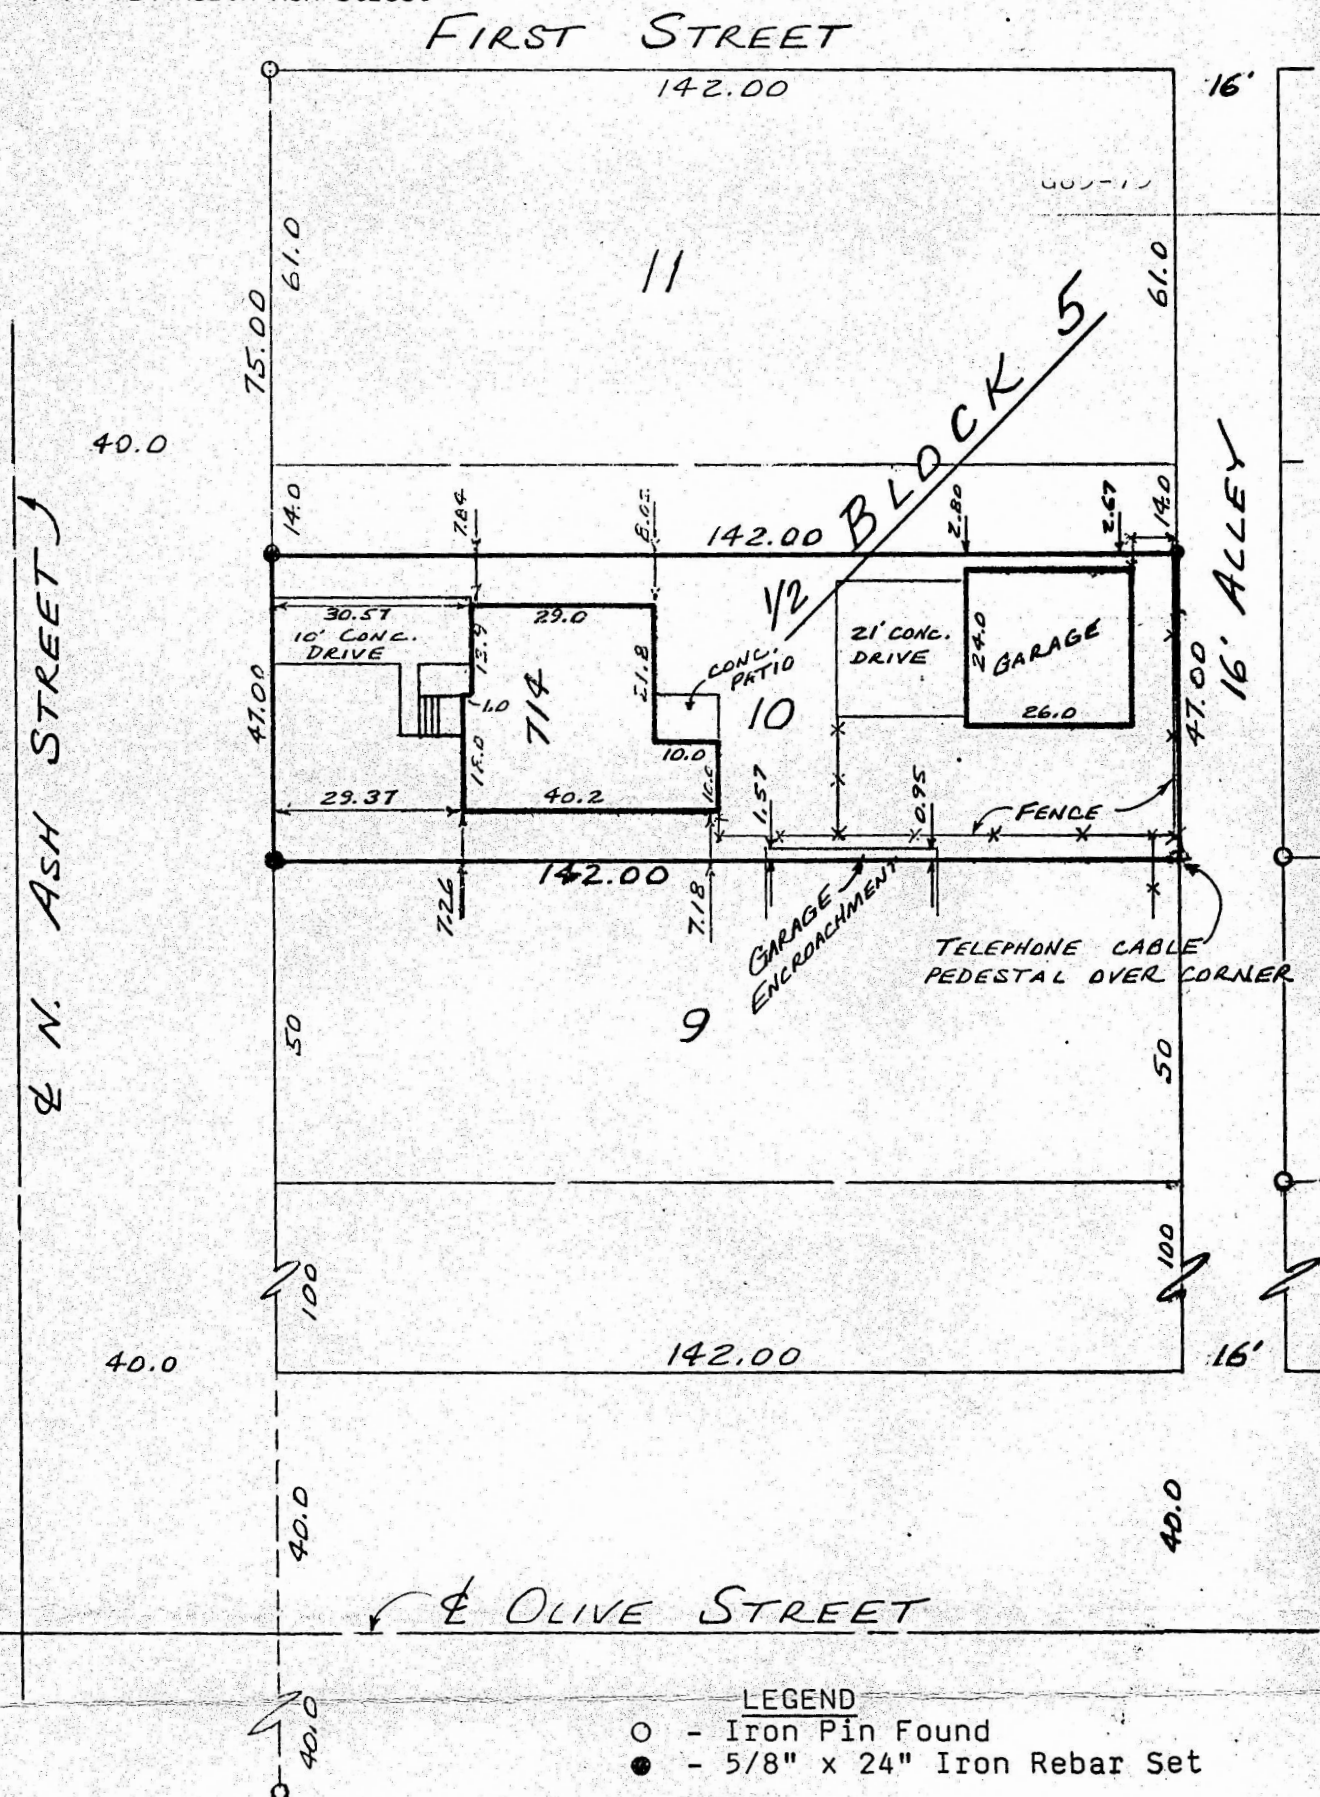

LEGEND

- - Iron Pin Found
- - 5/8" x 24" Iron Rebar Set

I hereby certify this plat to be a true, correct and complete representation of the property described above and the improvements located thereon and that there are no encroachments or overlaps either way across property lines, except as shown hereon, as surveyed by me, this 5th day of May, 1983.

Daniel E. Garber
 Daniel E. Garber RLS



G83-73