


Plat of Survey
Heller Boundary Surveys, William B. Heller, 406 N. Kansas Avenue, Canton, KS 67428 Ph: 1-620-245-8023

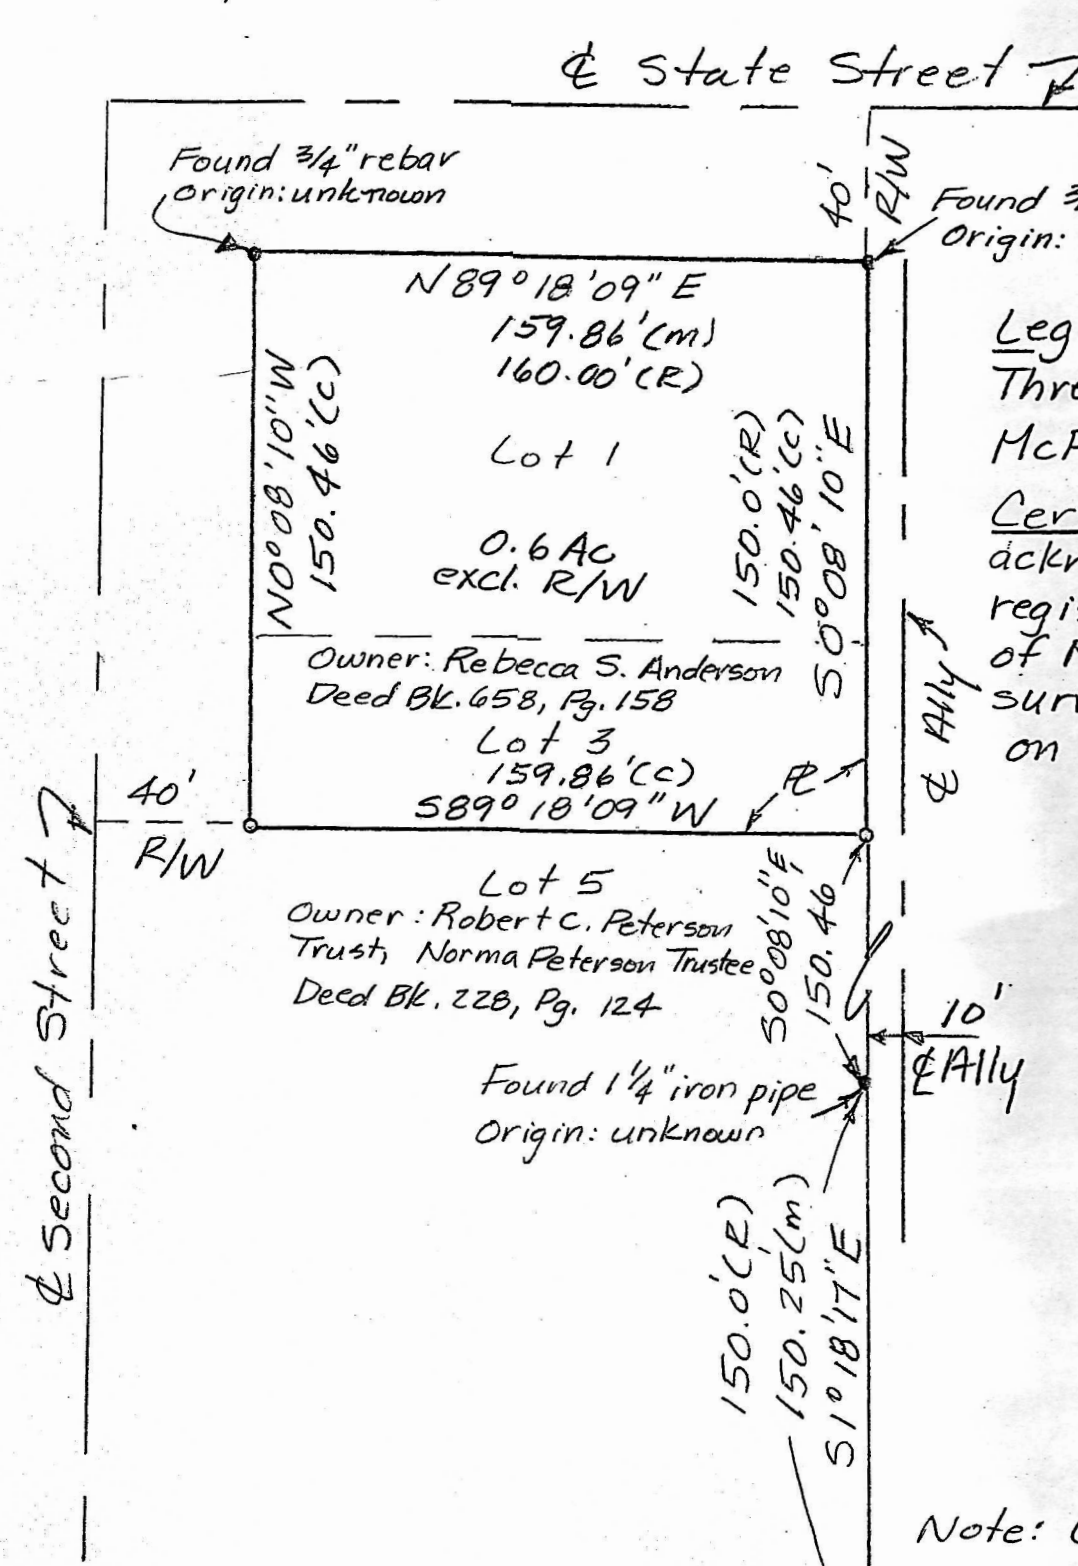

Legal Description: Lots One (1) and Three (3), Second Street, Lindsborg, McPherson County, Kansas.

Certificate of Survey: This is to certify and acknowledge that I, William B. Heller, a registered land surveyor in the County of McPherson, State of Kansas, surveyed the above legal description on this Plat of Survey



Scale: 1" = 50'

Legend

- = property pin found
- o = 1/2" x 24" rebar & I.D cap set
- P = property line
- ⊕ = center line
- R/W = public road right of way
- (m) = measured distance
- (R) = Record Distance

For: Brent Sherwood
5636 W. Sundgen Road
Falun, KS 67442

Date: September 18, 2014

Note: Lot Survey by M.V. Ferguson found at The McPherson Co. Public Works Vault, dated May 8, 1975. Original Town of Lindsborg found on line at McPherson County Web Site, corrected map of Lindsborg surveyed December 1875 by J.D. Chamberlain.