


A SURVEY OF ALL OF BLOCK 7
ORIGINAL TOWN SITE, MCPHERSON
KANSAS

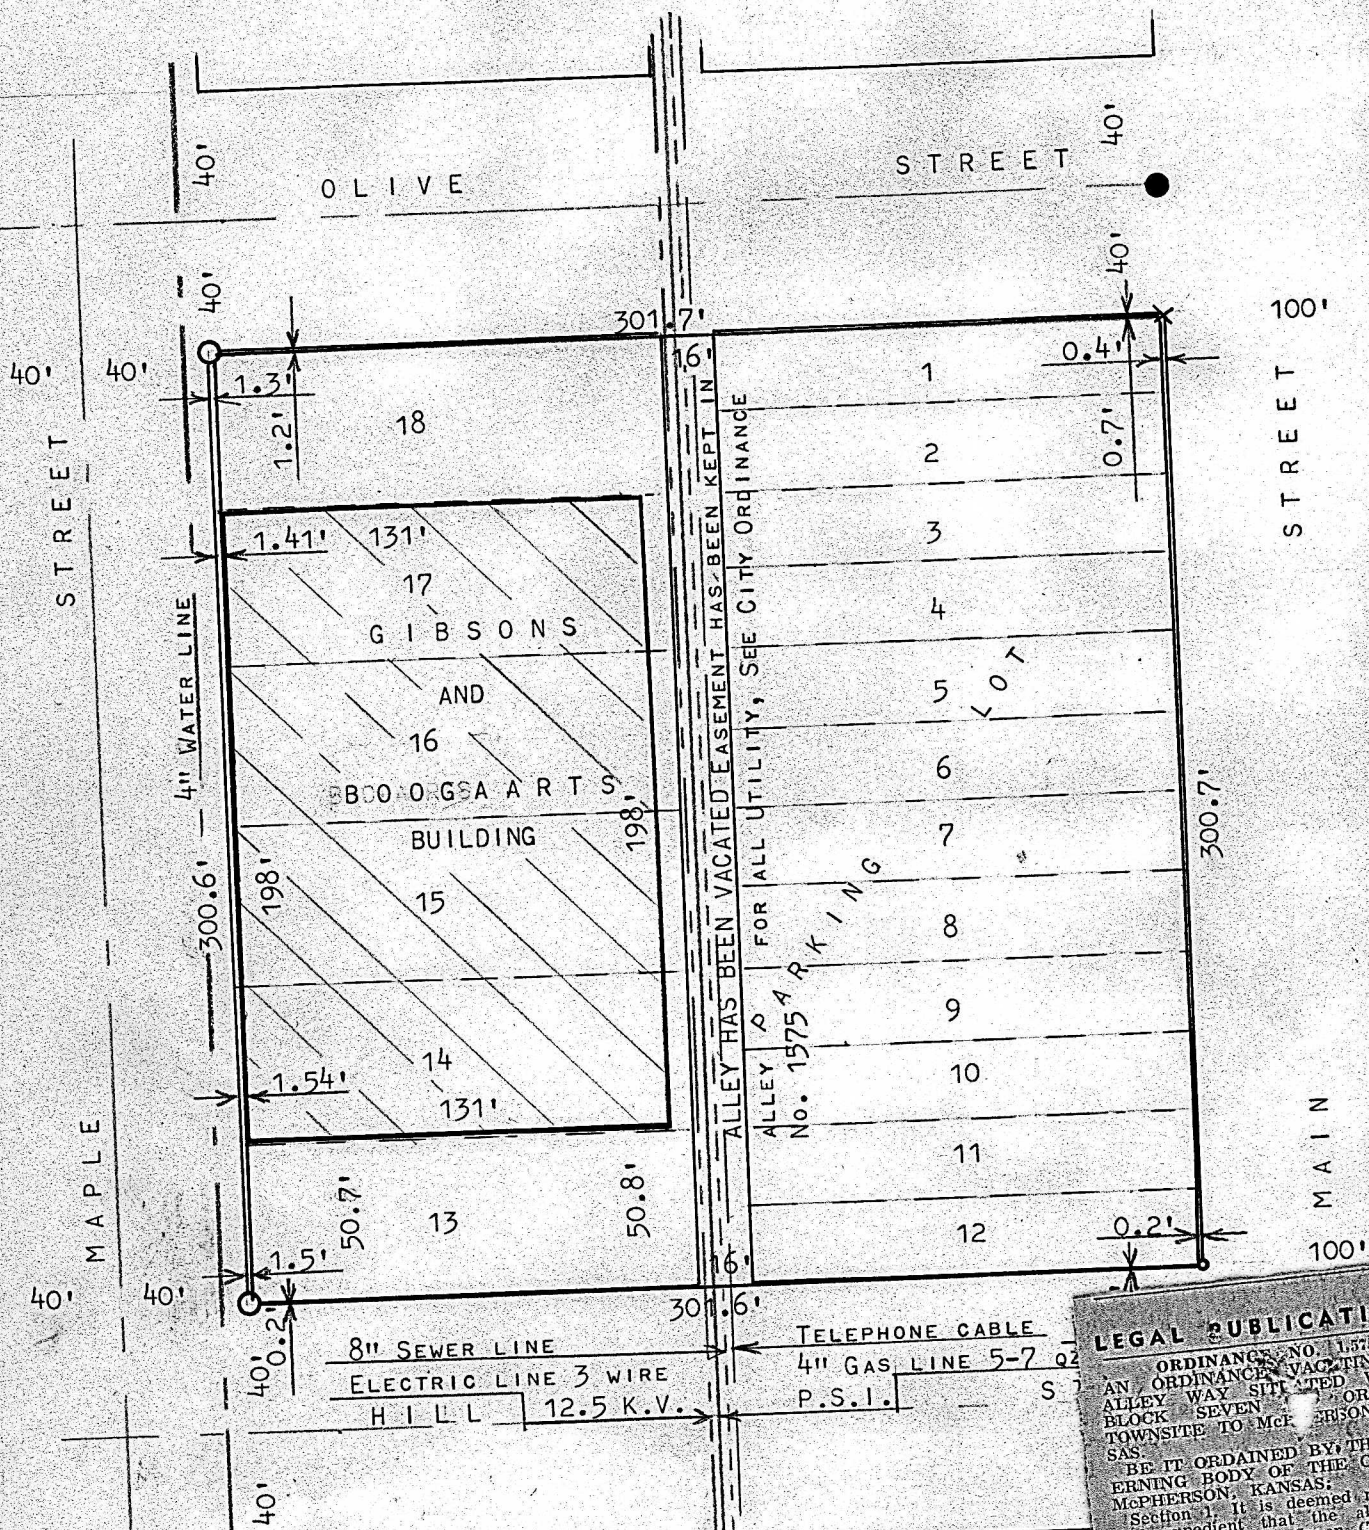

- PINS FOUND THIS SURVEY
- PINS SET THIS SURVEY

STATE OF KANSAS) SS
MCPHERSON COUNTY)

I, FRANCIS RANKIN, PROFESSIONAL ENGINEER OF THE STATE OF KANSAS, CERTIFY THAT THE ABOVE SURVEY WAS MADE UNDER MY SUPERVISION ORIGINAL TOWN SITE, TO THE CITY OF MCPHERSON, KANSAS AND THAT PLAT IS A TRUE EXHIBIT OF SAID SURVEY AS FAR AS IT IS KNOWN

SURVEY CALLED FOR BY HAWKINSON (ABSTRACT.)

SIGNED THIS 28 DAY OF AUGUST, 1968

MICROFILM

FRANCIS RANKIN
PROFESSIONAL ENGINEER
MCPHERSON, KANSAS



SURVEYOR NOTE; THE 8\"/>

LEGAL PUBLICATIONS

ORDINANCE NO. 1575
AN ORDINANCE VACATING AN
ALLEY WAY SITUATED WITHIN
BLOCK SEVEN (7), ORIGINAL
TOWNSITE TO MCPHERSON, KAN-
SAS.

BE IT ORDAINED BY THE GOV-
ERNING BODY OF THE CITY OF
MCPHERSON, KANSAS:

Section 1. It is deemed necessary
and expedient that the alley situ-
ated within Block Seven (7), Orig-
inal Townsite to McPherson, Mc-
Pherson County, Kansas, be and is
hereby cancelled, and vacated, re-
serving unto the City of McPherson
a perpetual water drainage and utili-
ty easement over, above and across
said land for the purpose of laying,
drainage and establishing, laying,
maintaining, repairing, and servic-
ing and removing sewer lines, water
lines, and utility lines, including the
right to go on said land and im-
mediately adjacent lands for said
purposes; provided, that in the event
the City shall cease and abandon
using the land above described for
said purposes, said lands shall then
revert to the owners of the land
immediately abutting said lands here-
by reserved for easement purposes.

Section 2. That this ordinance shall
become effective thirty (30) days
after its publication in the official
city paper, unless one or more in-
terested persons shall file a writ-
ten protest before the expiration of
such time in the office of the City
Clerk, in the City of McPherson,
Kansas.

Passed and approved by the Gov-
erning Body of the City of McPh-
erson, Kansas, this 1st day of Novem-
ber, 1967.

City of McPherson, Kansas
Approved and signed:
By: Carlos V. Grabb, Mayor

(SEAL)
Attest:
Lynn Peterson, City Clerk.
Published in The McPherson Sentinel
Fri., Nov. 3, 1967. (399)