


A SURVEY OF LOTS 72 & 74, SECOND STREET
ORIGINAL TOWN, LINDSBORG, KANSAS

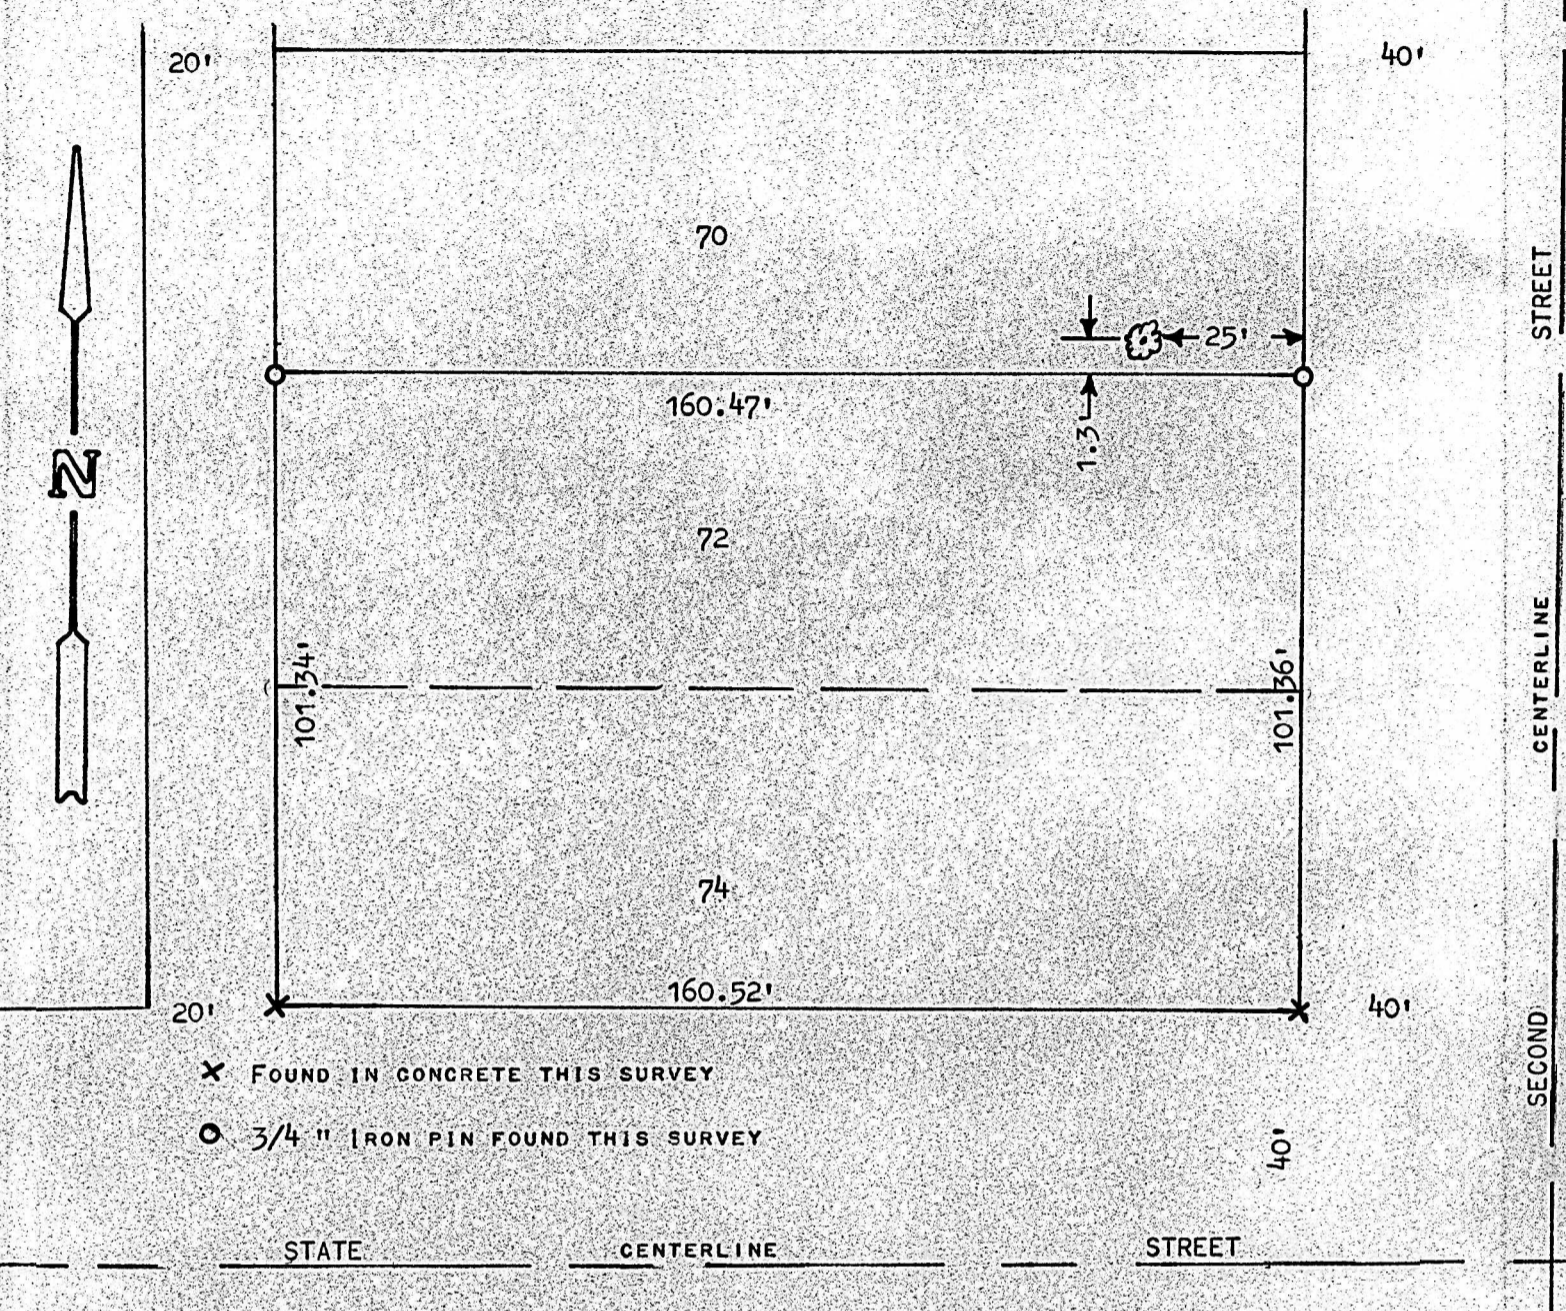

STATE OF KANSAS)
COUNTY OF MCPHERSON)

I, FRANCIS RANKIN, COUNTY ENGINEER OF MCPHERSON COUNTY, KANSAS, DO HEREBY CERTIFY THAT UNDER MY SUPERVISION A SURVEY WAS MADE OF LOTS 72 AND 74, SECOND STREET, ORIGINAL TOWNSITE OF THE CITY OF LINDSBORG, KANSAS, AND THAT THE ABOVE PLAT IS A TRUE EXHIBIT OF SAID SURVEY AS FAR AS IT IS KNOWN TO ME.

SURVEY CALLED FOR BY C. P. GREENOUGH.

SIGNED THIS 31 DAY OF JULY, 1972.

Francis R. Rankin
FRANCIS R. RANKIN
COUNTY ENGINEER
MCPHERSON COUNTY, KANSAS

R. RANKIN
LICENSED
799
KANSAS
PROFESSIONAL ENGINEER