


A SURVEY OF LOT 9 & 11' - LOT 10
BLOCK 1/2 3 ORIGINAL TOWNSITE
MCIPHERSON, KANSAS

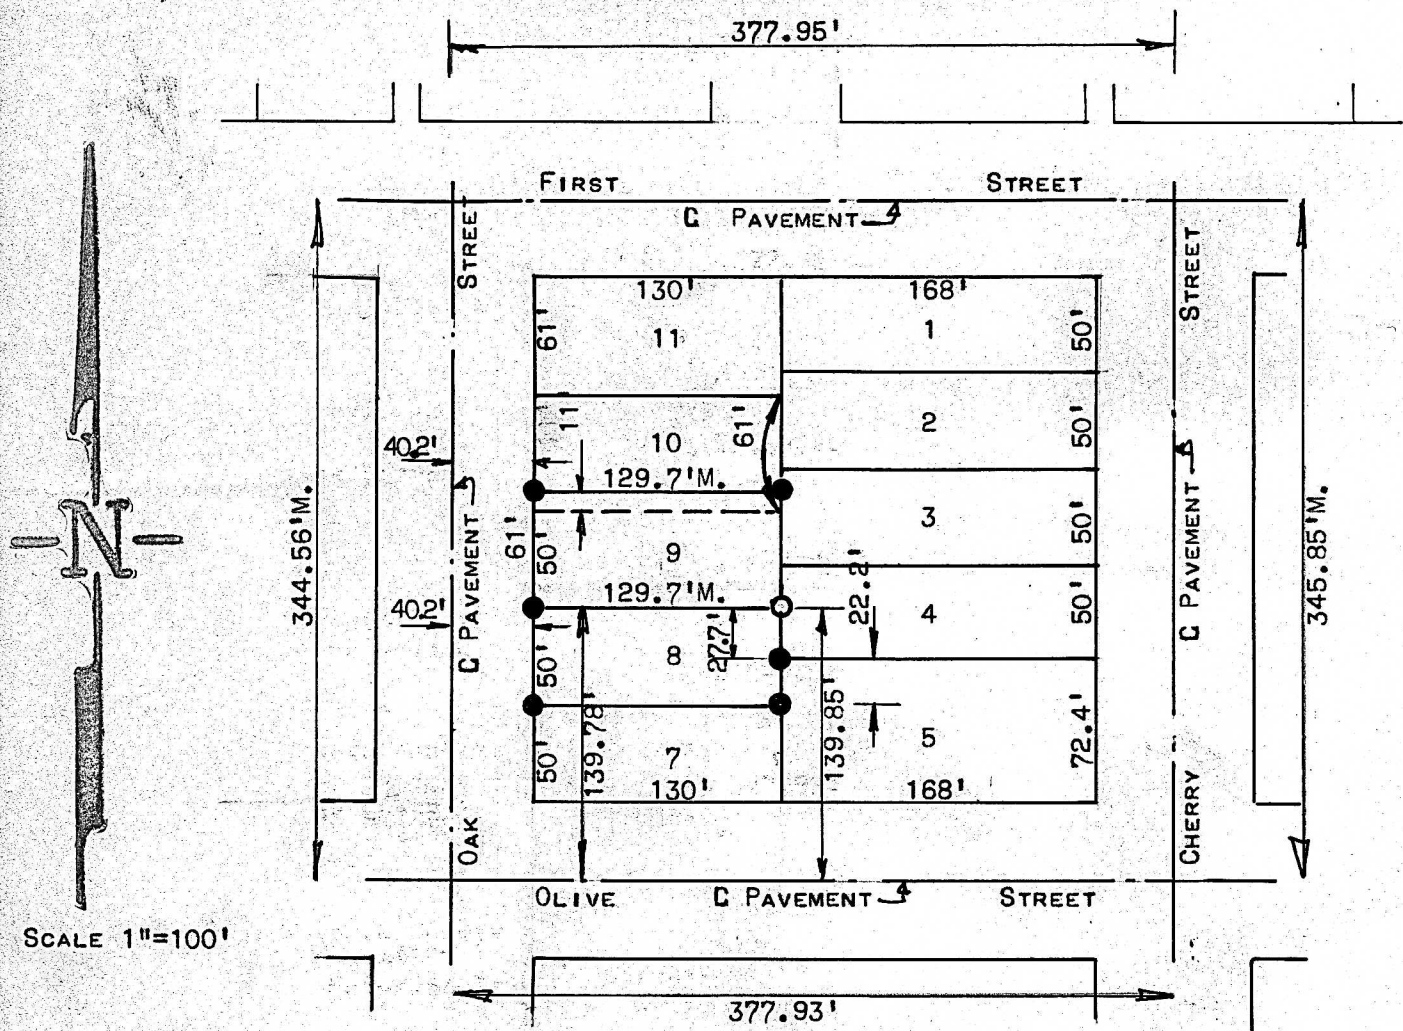


- PINS IN PLACE
- PINS PLACED ON SURVEY

STATE OF KANSAS)
COUNTY OF MCIPHERSON) SS

I, FRANCIS D. WAGNER, COUNTY ENGINEER OF MCIPHERSON COUNTY, KANSAS, DO HEREBY CERTIFY THAT I DID CAUSE TO BE DONE ON THE 22ND DAY OF APRIL, 1957 A SURVEY OF LOT 9 & 11 FEET OF LOT 10 BLOCK 1/2-3 ORIGINAL TOWNSITE, MCIPHERSON, KANSAS, AND THAT THE ACCOMPANYING PLAT IS A TRUE EXHIBIT OF SAID SURVEY.

MAY 6, 1957

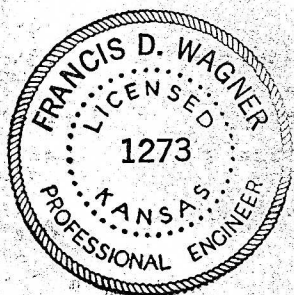

Francis D. Wagner
FRANCIS D. WAGNER
COUNTY ENGINEER