

# A SURVEY OF THE NORTH 5' OF LOT 41, SOUTH WASHINGTON STREET

LINDSBORG, KANSAS

CENTER UNION

STREET

STREET


THIRD

CENTER

STREET

CENTER WASHINGTON

STREET

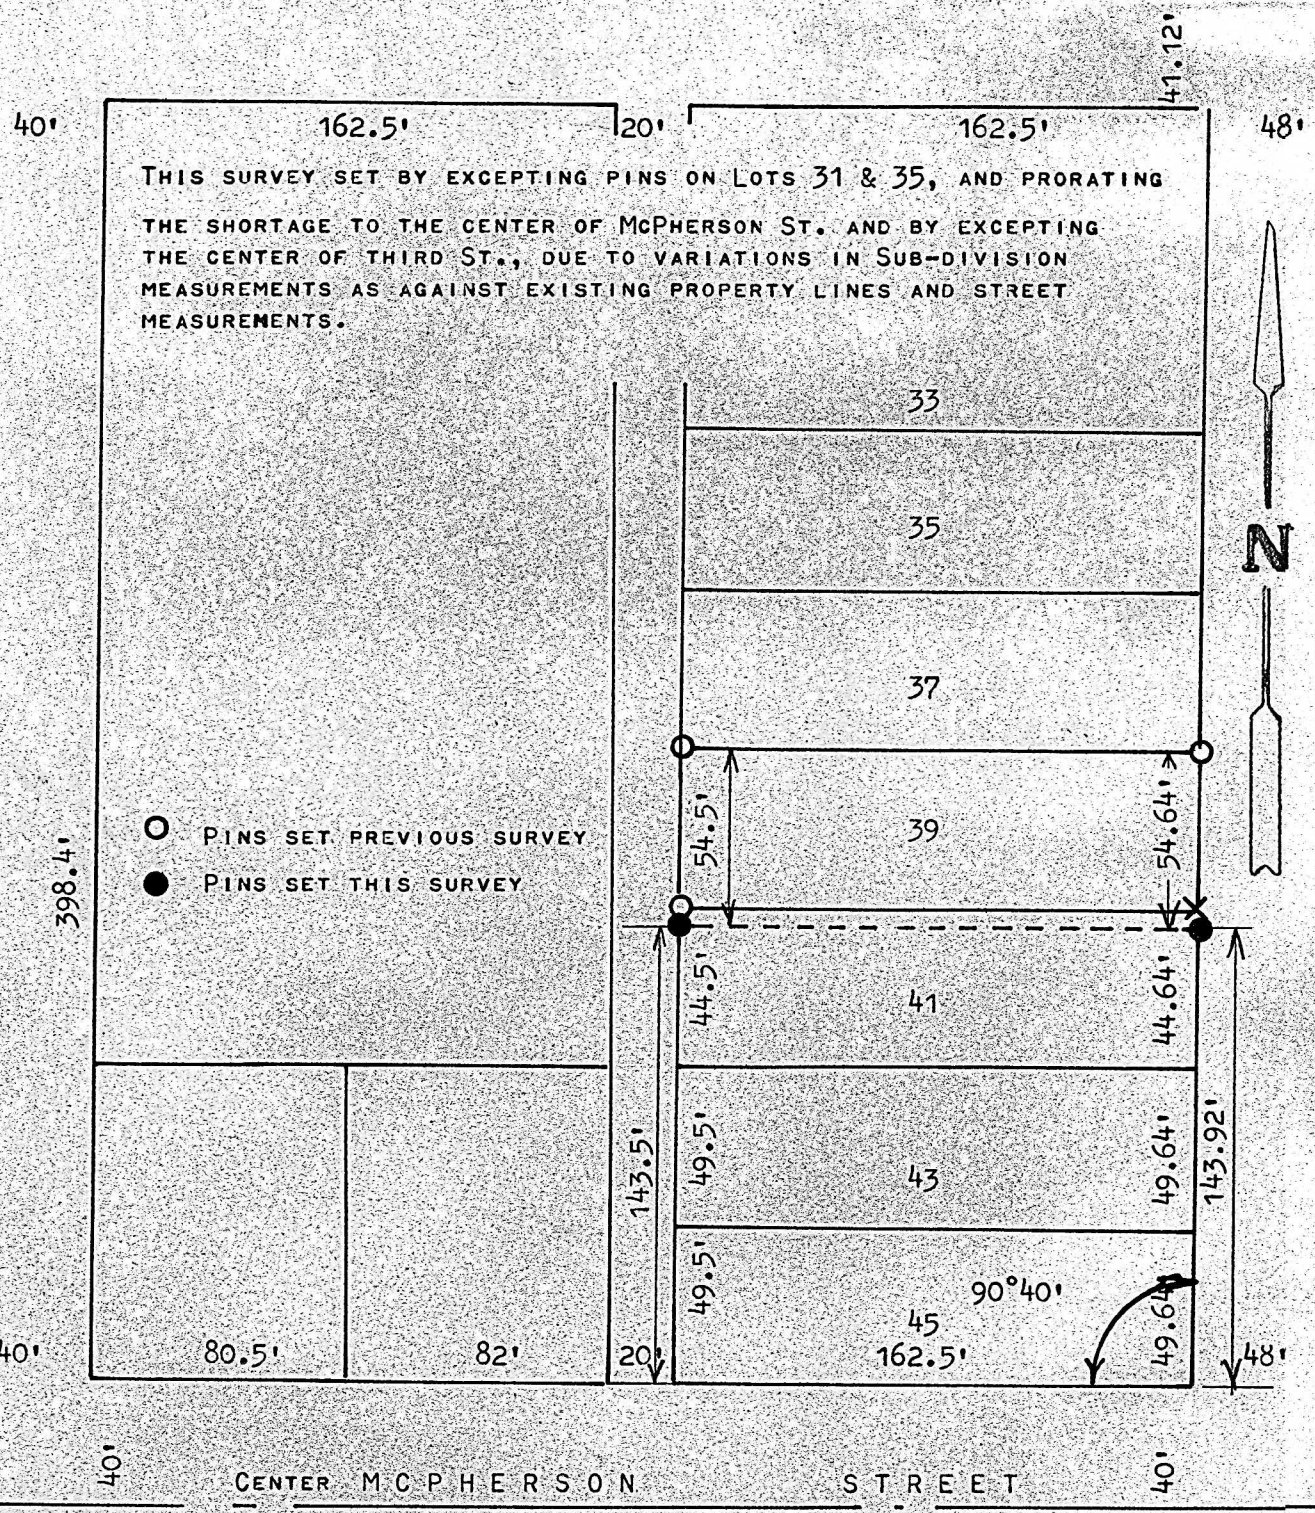

STATE OF KANSAS )  
COUNTY OF MCPHERSON ) SS

I, FRANCIS R. RANKIN, PROFESSIONAL ENGINEER OF THE STATE OF KANSAS DO HEREBY CERTIFY THAT UNDER MY SUPERVISION A SURVEY WAS MADE OF THE NORTH 5 FEET OF LOT 41, SOUTH WASHINGTON STREET, TO THE CITY OF LINDSBORG, KANSAS AND THAT THE ACCOMPANYING PLAT IS A TRUE EXHIBIT OF SAID SURVEY AS FAR AS IT IS KNOWN TO ME.

SIGNED THIS 21 DAY OF JULY, 1971

SURVEY CALLED FOR BY ERNEST L. SHELDEN

*Francis R. Rankin*  
FRANCIS RANKIN  
PROFESSIONAL ENGINEER  
MCPHERSON, KANSAS

