


Plat of Survey

Heller Boundary Surveys, W.B. Heller, L.S. 1202, 863 S. 9th, Salina, KS
 Ph: 1-620-245-8023, Email: wheller@ks-usa.net 67401

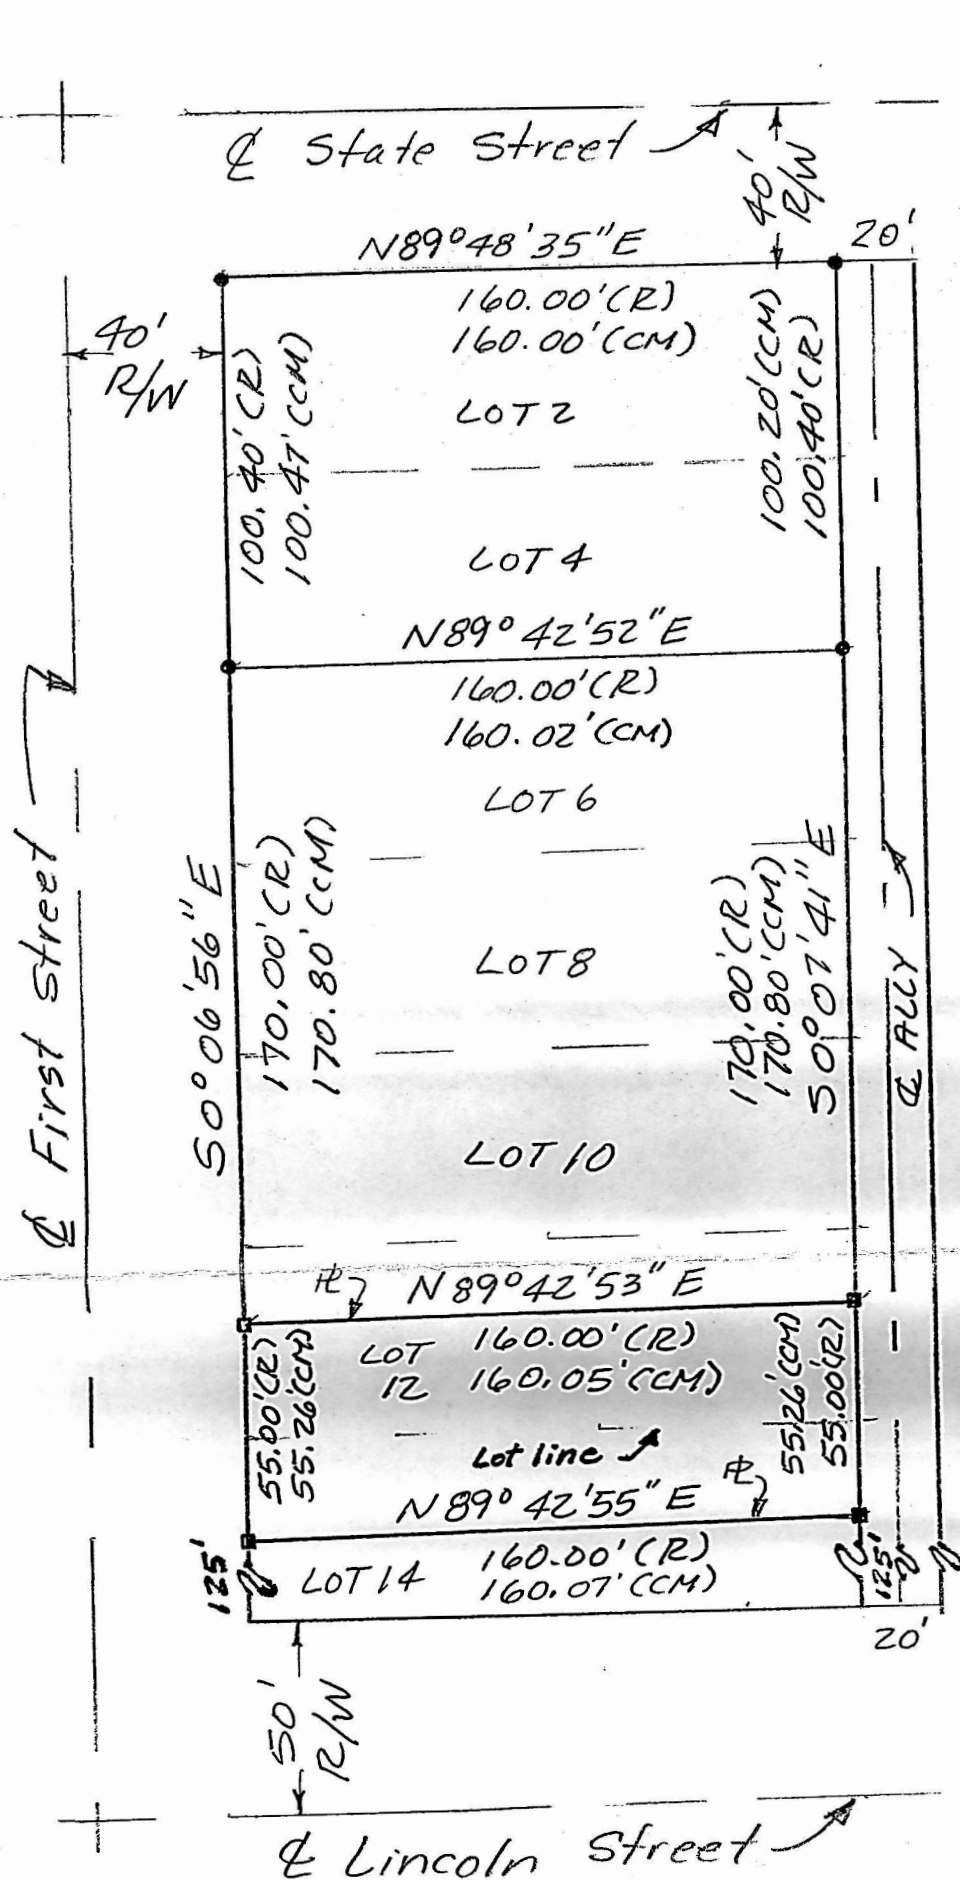

Scale: 1" = 50'

Legend:

- = 5/8" rebar found
- = set 1/2" x 24" rebar & I.D. cap
- R = record distance
- (CM) = calculated measured
- CL = center line
- R/W = street right of way
- P = property line

Date: September 10, 2007

For: Robert E. Kissick
 114 N. First Street
 Lindsborg, KS 67456

Legal description: The South 30.00 feet of Lot 12 and the North One Half (1/2) of Lot 14, Original Town Site, First Street to the City of Lindsborg, Kansas, McPherson County.

Note: The distances prorated by F.R. Rankin in 1971 were incorporated into the extension of the lot lines to the Robert E. Kissick pins south. This proration factor fit the physical evidence of the streets and improvements in this block.