


SURVEY FOR: MILLER'S AUTOMOTIVE

DESCRIPTION: The South 24 feet of Lot 16, Block 42, Original Town of McPherson, McPherson County, Kansas.

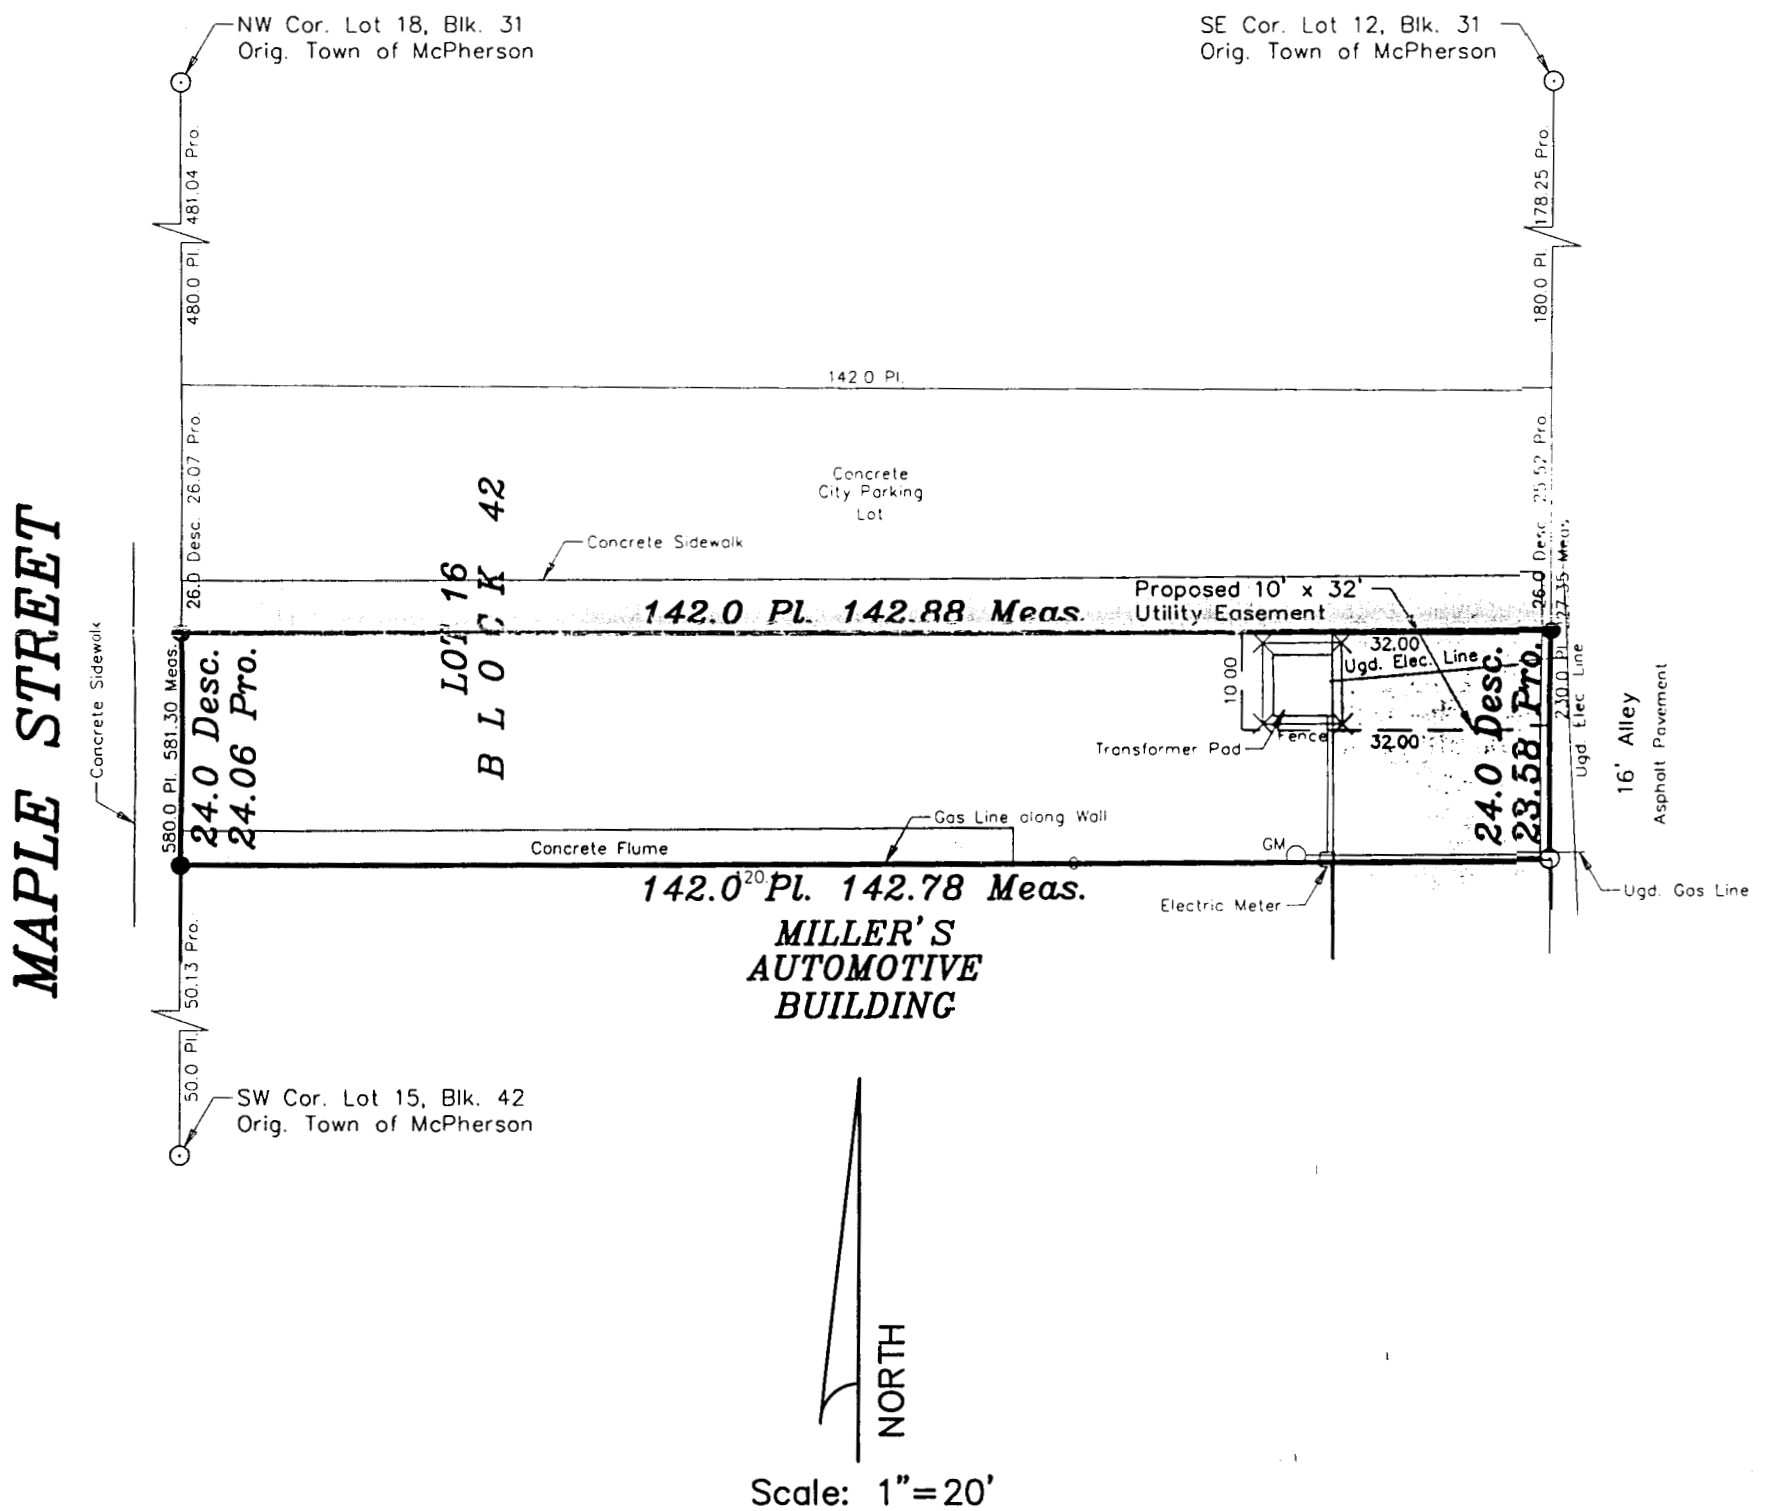

○ - Survey Monument Found
 ● - 5/8" x 24" Iron Rebar Set w/G.S.S. Cap
 Pl. - Platted
 Meas. - Measured
 Pro. - Prorated
 Desc. - Described

DATE OF FIELD WORK: April 24, 1998

SURVEYOR'S CERTIFICATE:

I hereby certify this plat to be a true, correct and complete representation of the property described above as surveyed under my supervision.
Dated: May 5, 1998

Dated: May 5, 1998

Copyright © 1998 Garber Surveying Service, P.A.

property described above as surveyed under my
 Daniel E. Garber
 REGISTERED
 LS-683
 Daniel E. Garber
 RES. #683
 SURVEYOR

10.00 City of McPherson
attn Tom Stinemetz

5.5.98