


A SURVEY OF LOT 10 BLOCK 33  
ORIGINAL TOWN, MCPHERSON, KANSAS

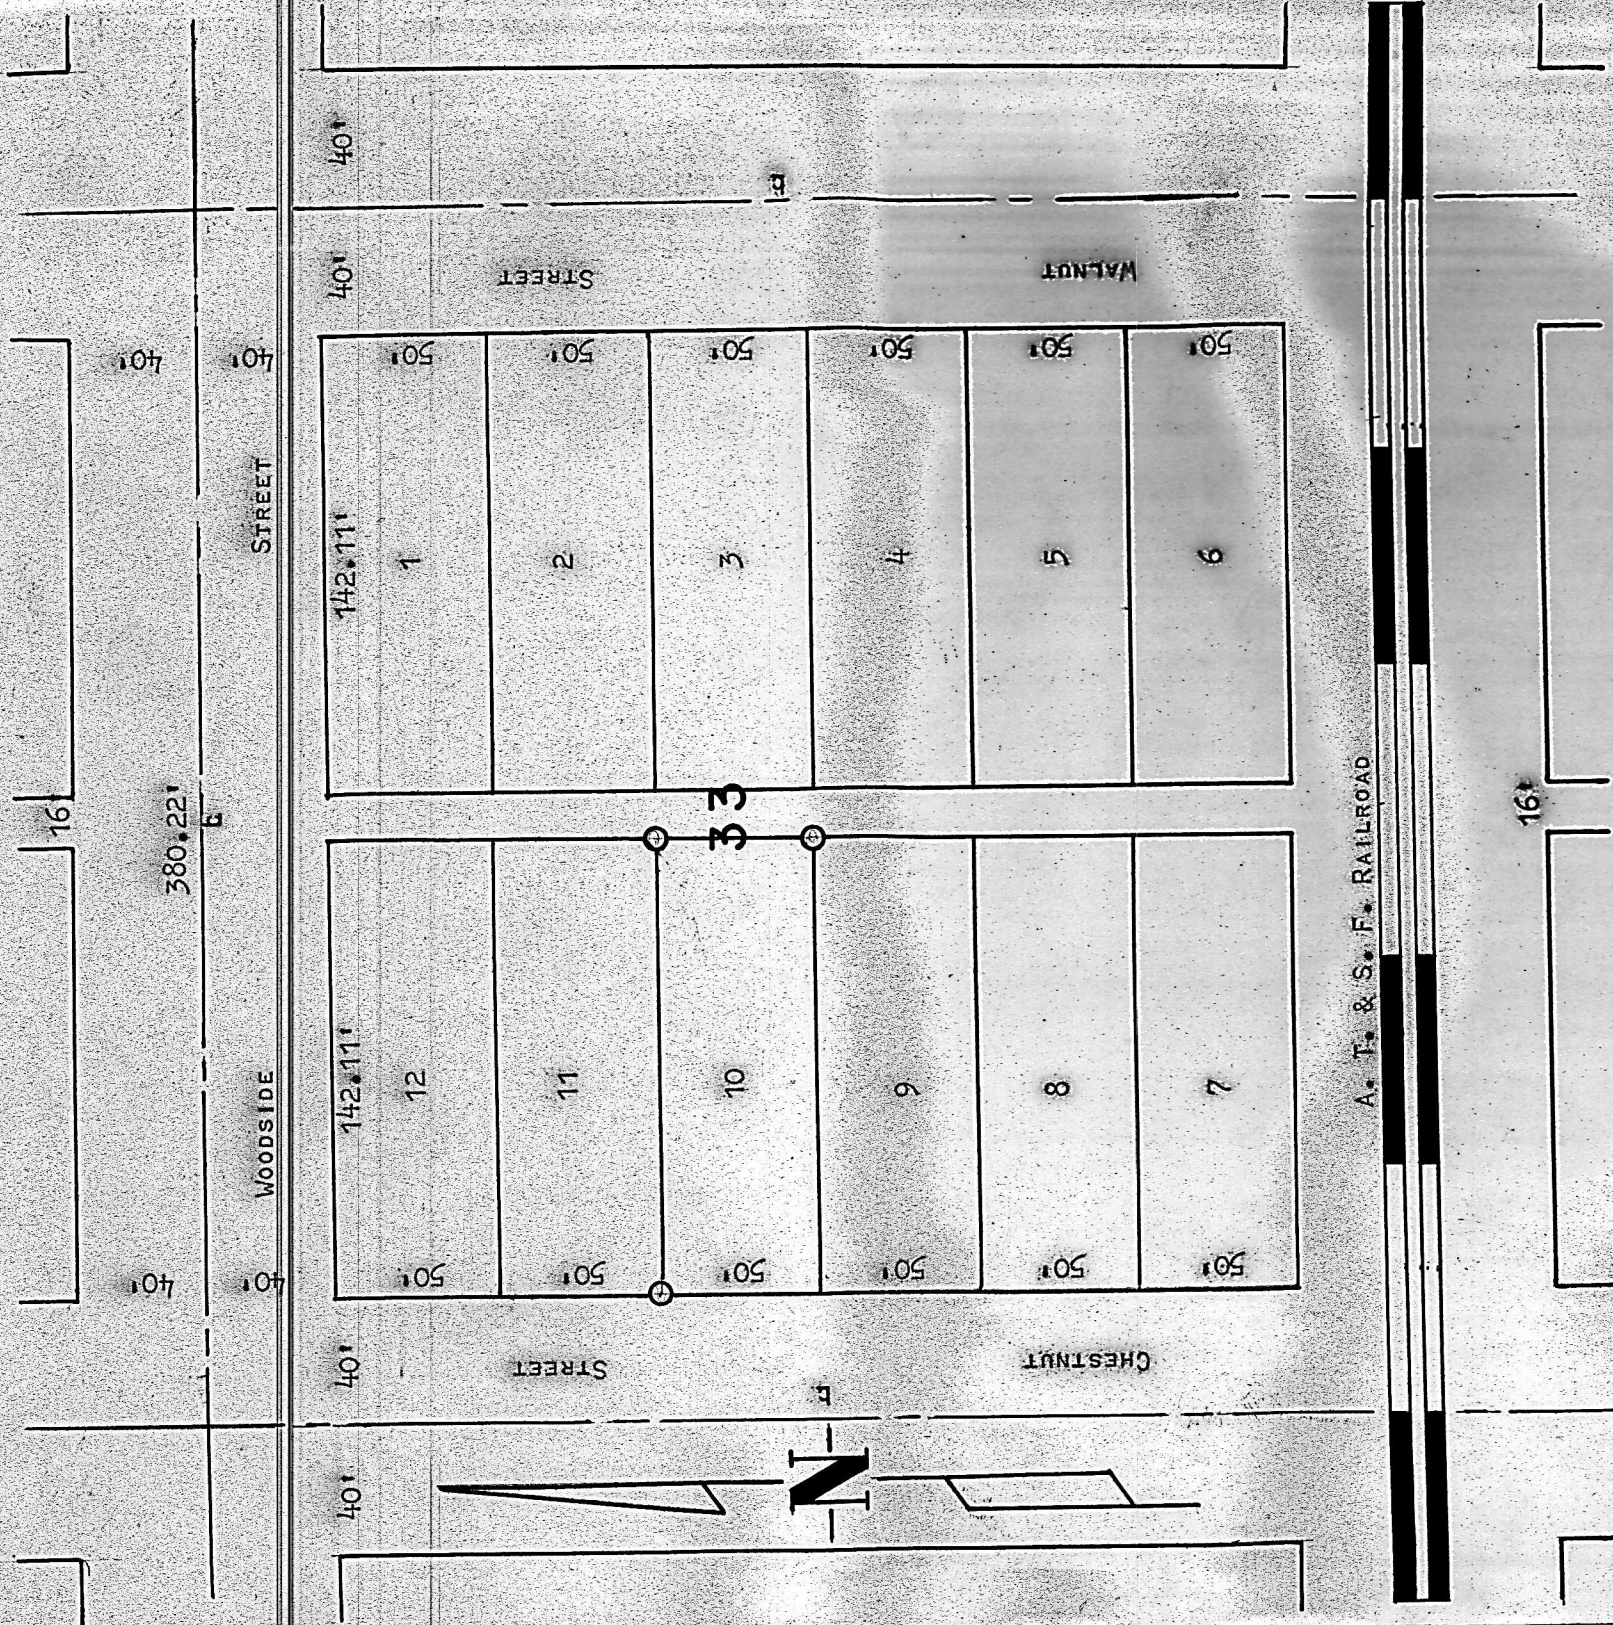

○ 3/4" PIPE SET THIS SURVEY

STATE OF KANSAS ) SS  
COUNTY OF MCPHERSON)

I, FRANCIS RANKIN, COUNTY ENGINEER OF MCPHERSON COUNTY, KANSAS, DO HEREBY CERTIFY THAT I DID CAUSE TO BE DONE ON THE 22ND DAY OF OCTOBER, 1961, A SURVEY OF LOT 10 BLOCK 33, ORIGINAL TOWN TO THE CITY OF MCPHERSON, KANSAS AND THAT THE ACCOMPANYING PLAT IS A TRUE EXHIBIT OF SAID SURVEY, AS FAR AS IT IS KNOWN TO ME.

*Francis Rankin*  
R. RANKIN  
FRANCIS RANKIN  
COUNTY ENGINEER  
MCPHERSON COUNTY, KANSAS  
PROFESSIONAL ENGINEER

MICROFILM

15-20  
Gov. T. H. Weisling