


Project No. G95-1074

SURVEY FOR: STEVE KAUFMAN

DESCRIPTION: Parcel 1: All of Lot 3 and the North 32.00 feet of Lot 5, Block 116, in the Original Town of McPherson, McPherson County, Kansas.

Parcel 2: The South 18.00 feet of Lot 5, and all of Lot 6, Block 116, in the Original Town of McPherson, McPherson County, Kansas.

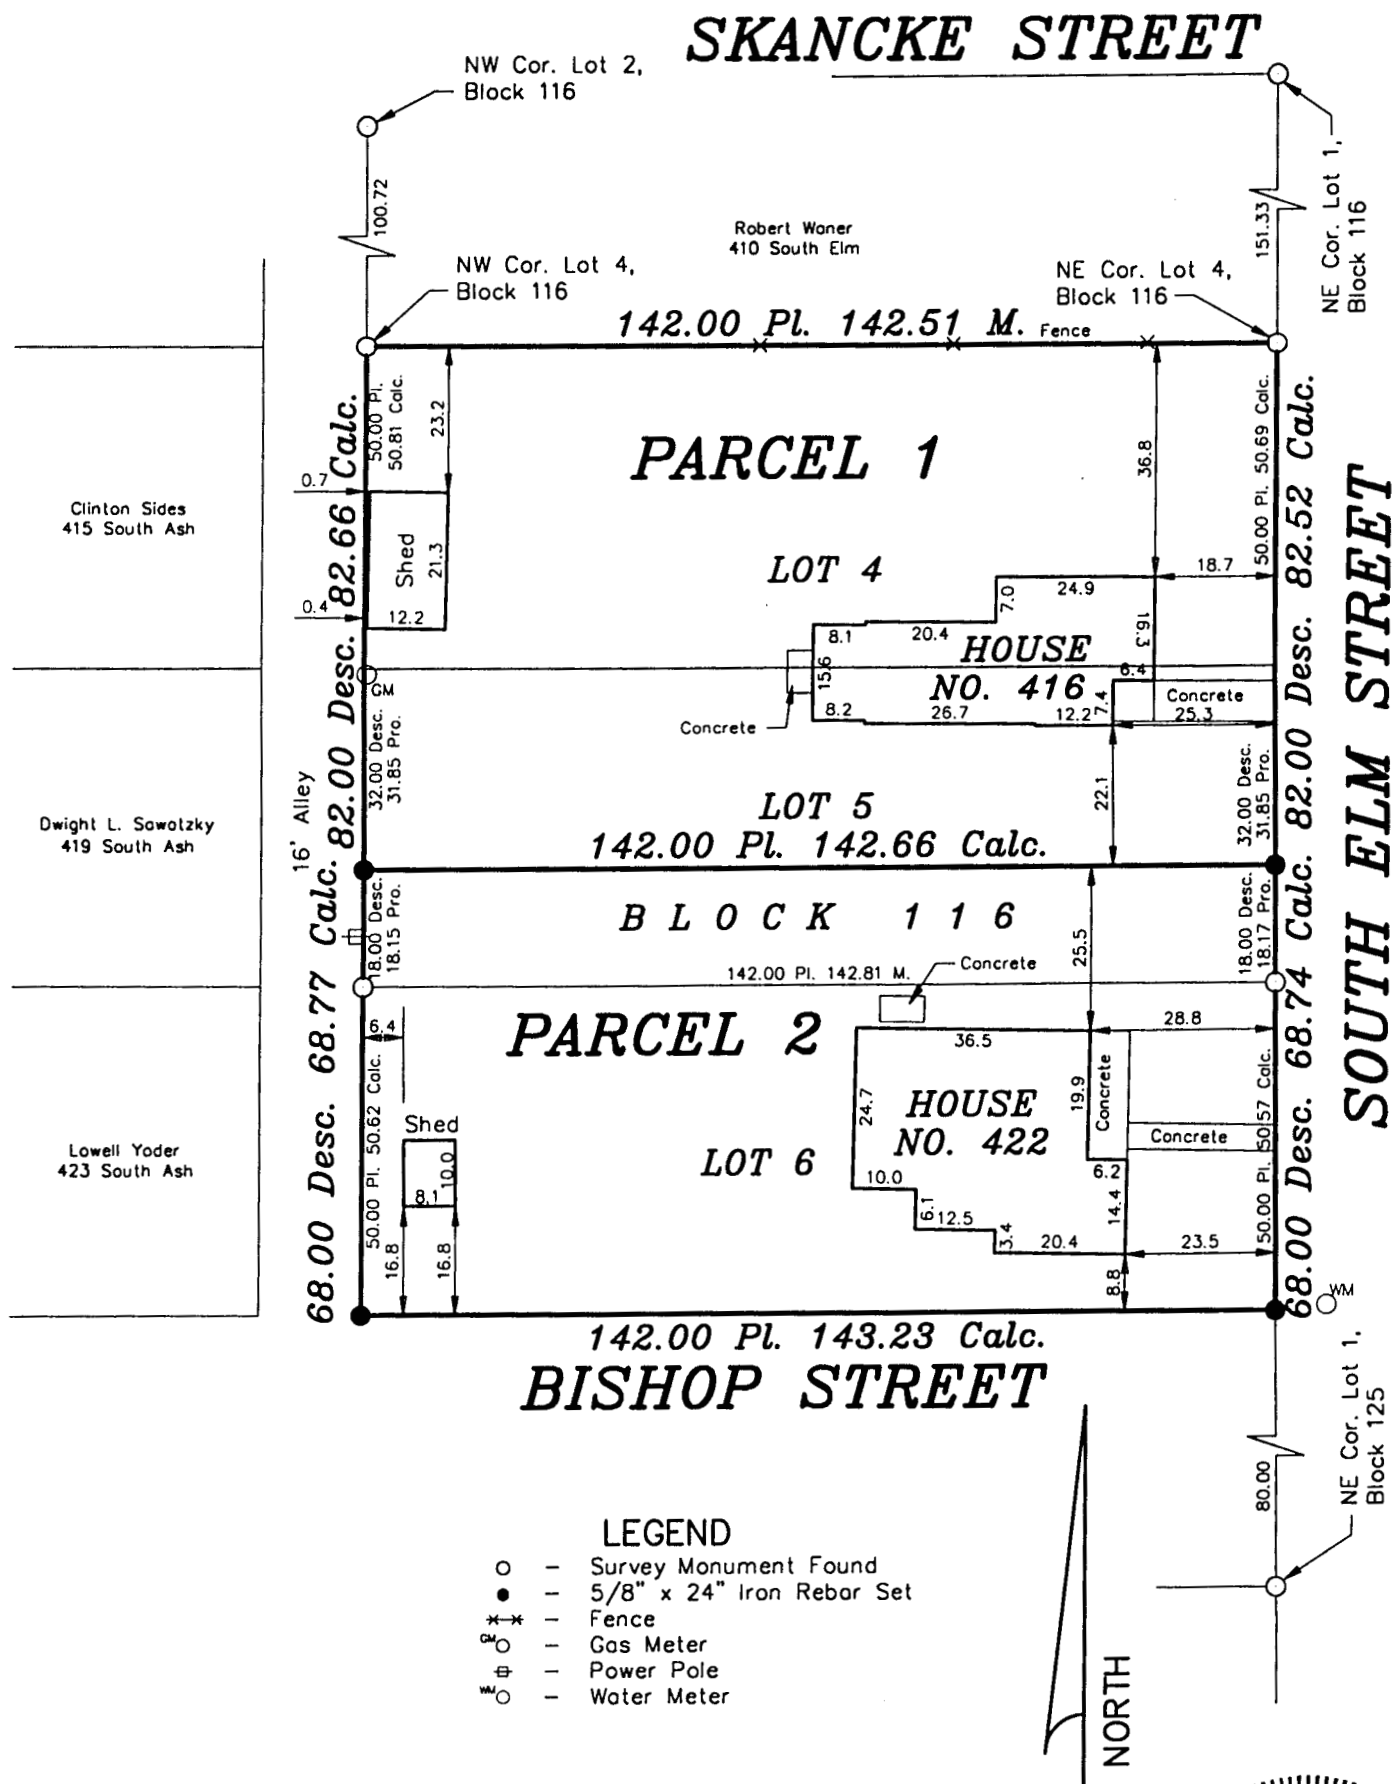

SURVEYOR'S CERTIFICATE:

I hereby certify this plat to be a true, correct and complete representation of the land described above as surveyed under my supervision.
Dated: November 15, 1995

Dated: November 15, 1995

Scale: 1"=30'

Copyright © 1995 Garber Surveying Service, P.A.

Scale: 1"=30'

and complete representation of the property

Daniel E. Garber

Daniel E. Garber RLS #683 KANSAS LAND SURVEYOR