


Plat of Survey

Heller Boundary Surveys, William B. Heller, P.S. 1202, cell ph: 620-245-8023, email: willyboskilly@yahoo.com
Address 863 S. 9th St., Salina, KS 67401
Blk. 6

Note: The average bearing of Hayes Street and Grant Street is $S89^{\circ}31'48''W$.

Park Addition to The City of McPherson, Kansas

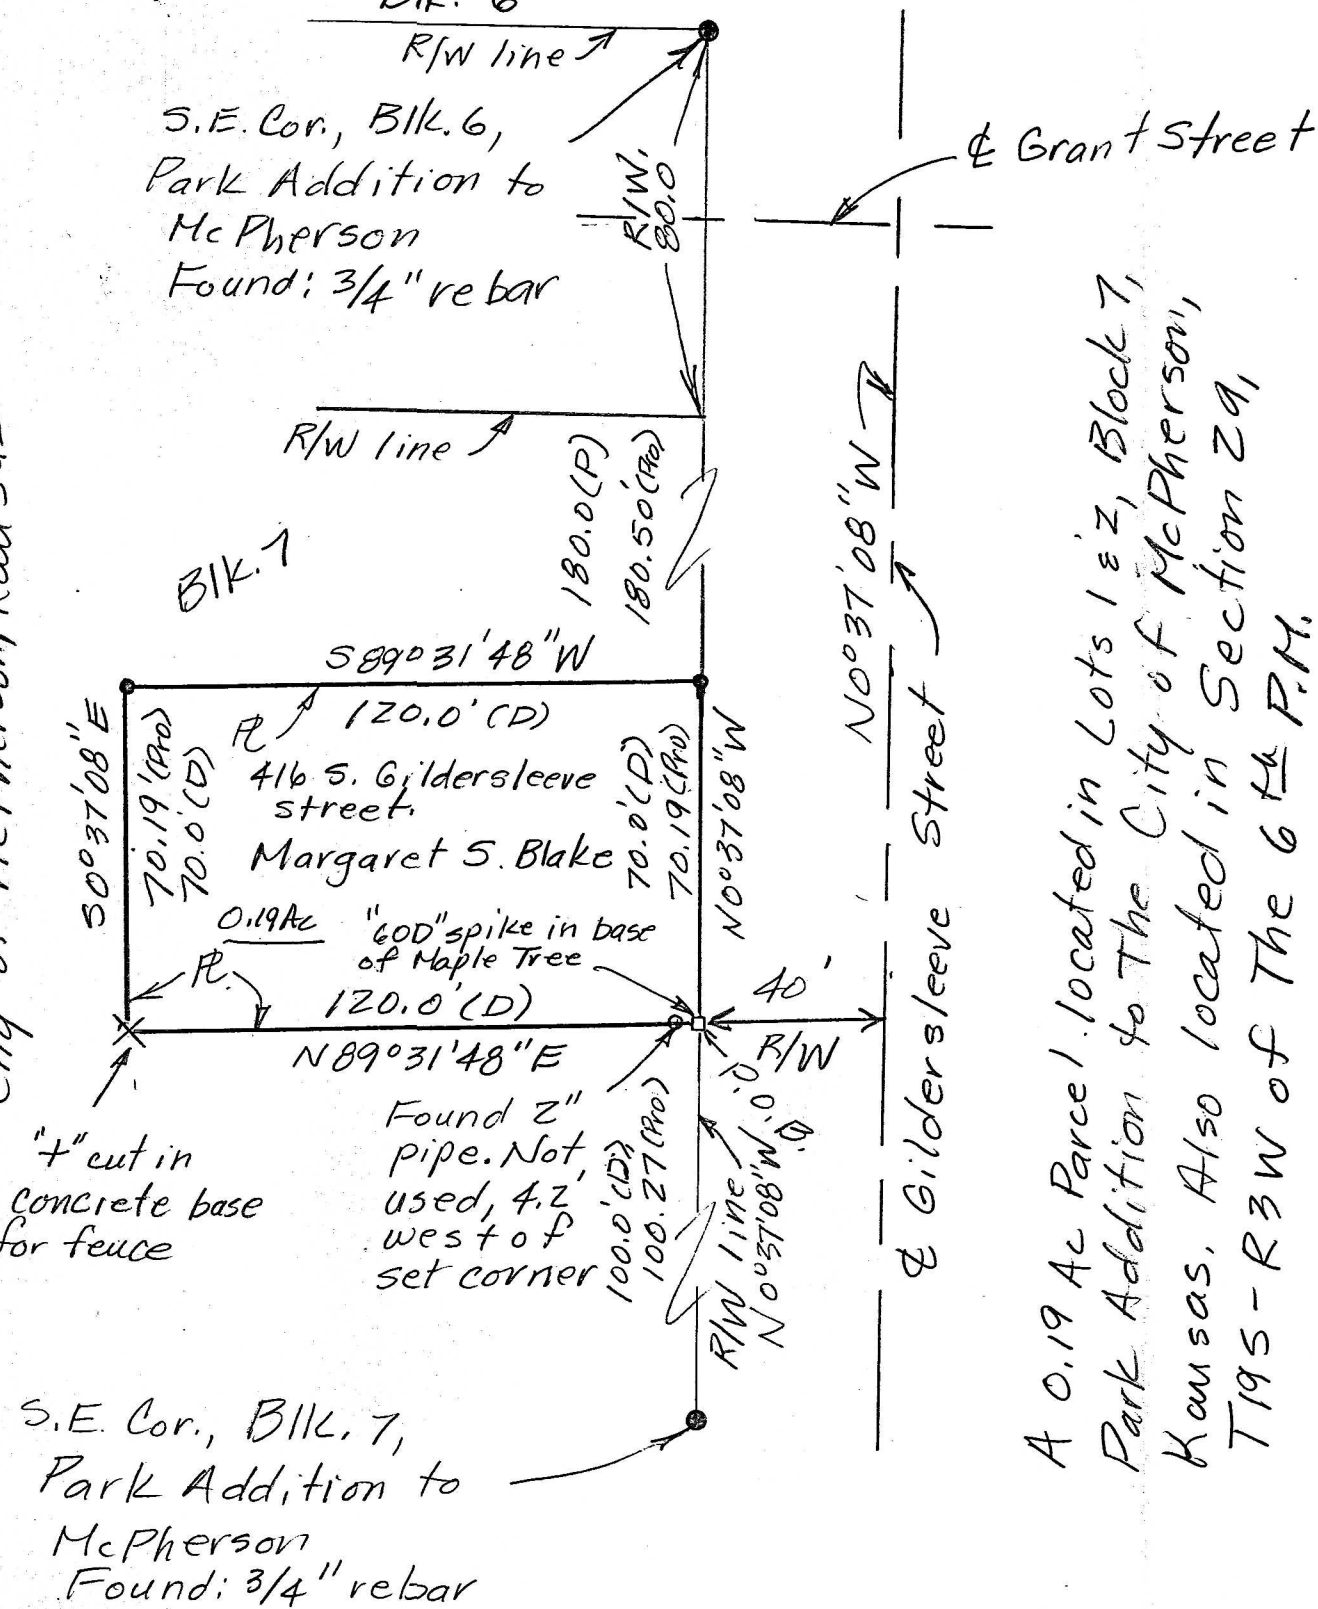

A 0.19 Ac Parcel located in Lots 1 & 2, Block 7, Park Addition to The City of McPherson, Kansas. Also located in Section 29, T19S-R3W of The 6th P.M.

Scale: 1" = 40'

Legend

- = 3/4" rebar found
- = 2" pipe found
- = 1/2" x 24" rebar & I.D. cap set
- P.O.B. = Point of Beginning
- R = Property Line
- R/W = Public Street Right of Way
- CL = centerline
- (Pro) = Pro-rated Distance
- (cm) = calculated - measured distance
- (D) = Deed distance

For: Margaret S. Blake
416 S. Gildersleeve street
McPherson, KS 67460

Date: August 21, 2023

Note: All distances are calculated - measured distances. Field work performed August 2023.