


A SURVEY OF LOT 4, BLOCK 11,
 PARK ADDITION TO
 THE CITY OF McPHERSON, KANSAS

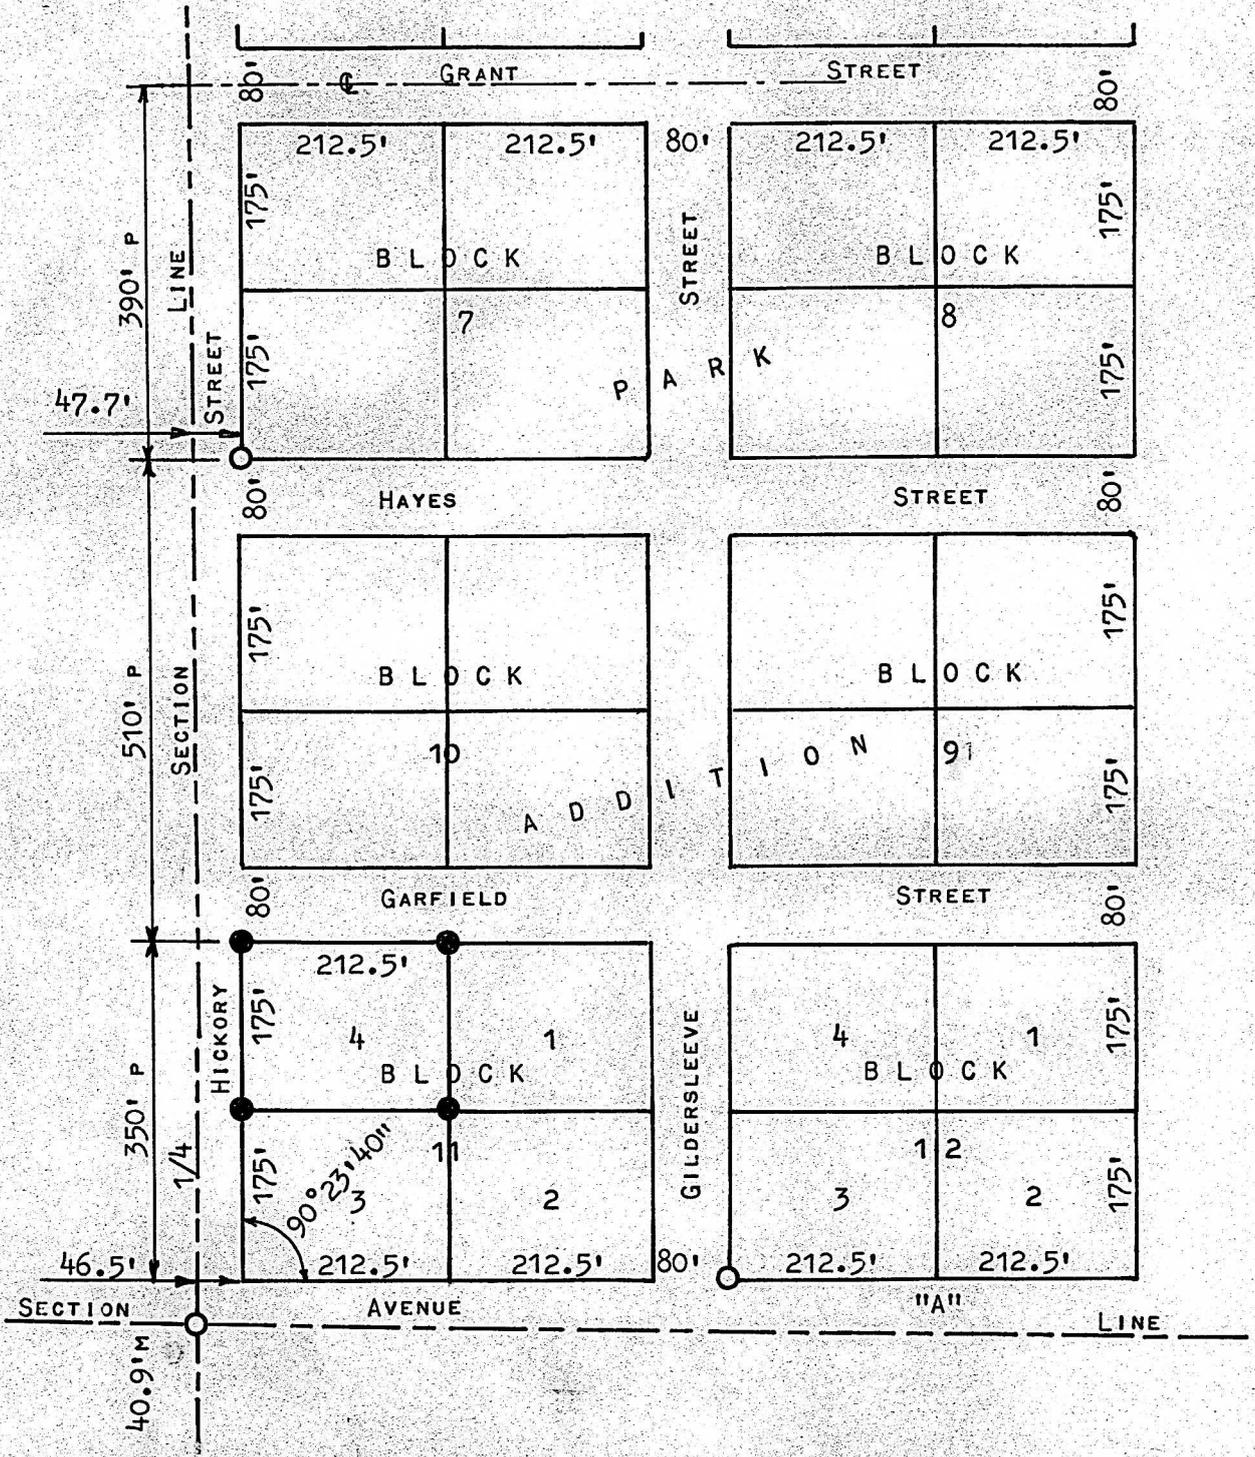

- PINS SET THIS SURVEY
- PINS FOUND THIS SURVEY

STATE OF KANSAS)
 COUNTY OF McPHERSON)^{SS}

I, MELVIN FERGUSON, REGISTERED LAND SURVEYOR OF THE STATE OF KANSAS, DO HEREBY CERTIFY THAT UNDER MY SUPERVISION A SURVEY WAS MADE OF LOT 4, BLOCK 11, PARK ADDITION TO THE CITY OF McPHERSON, KANSAS, AND THAT THE ACCOMPANYING PLAT IS A TRUE EXHIBIT OF SAID SURVEY AS FAR AS IT IS KNOWN TO ME.

SURVEY CALLED FOR BY WILLIAN FERGUSON.

SIGNED ON THIS 22nd DAY OF FEBRUARY, 1974.

Melvin Ferguson
 MELVIN FERGUSON
 REGISTERED LAND SURVEYOR
 McPHERSON, KANSAS

