


Plat of Survey

Heller Boundary Surveys, William B. Heller, 863 S. 9th St., Salina, KS 67401, cell: 620-245-8023
 A Lot Split in Lots 5, 7 & 9, Second Street, Lindsborg KS, 67456
 & State Street

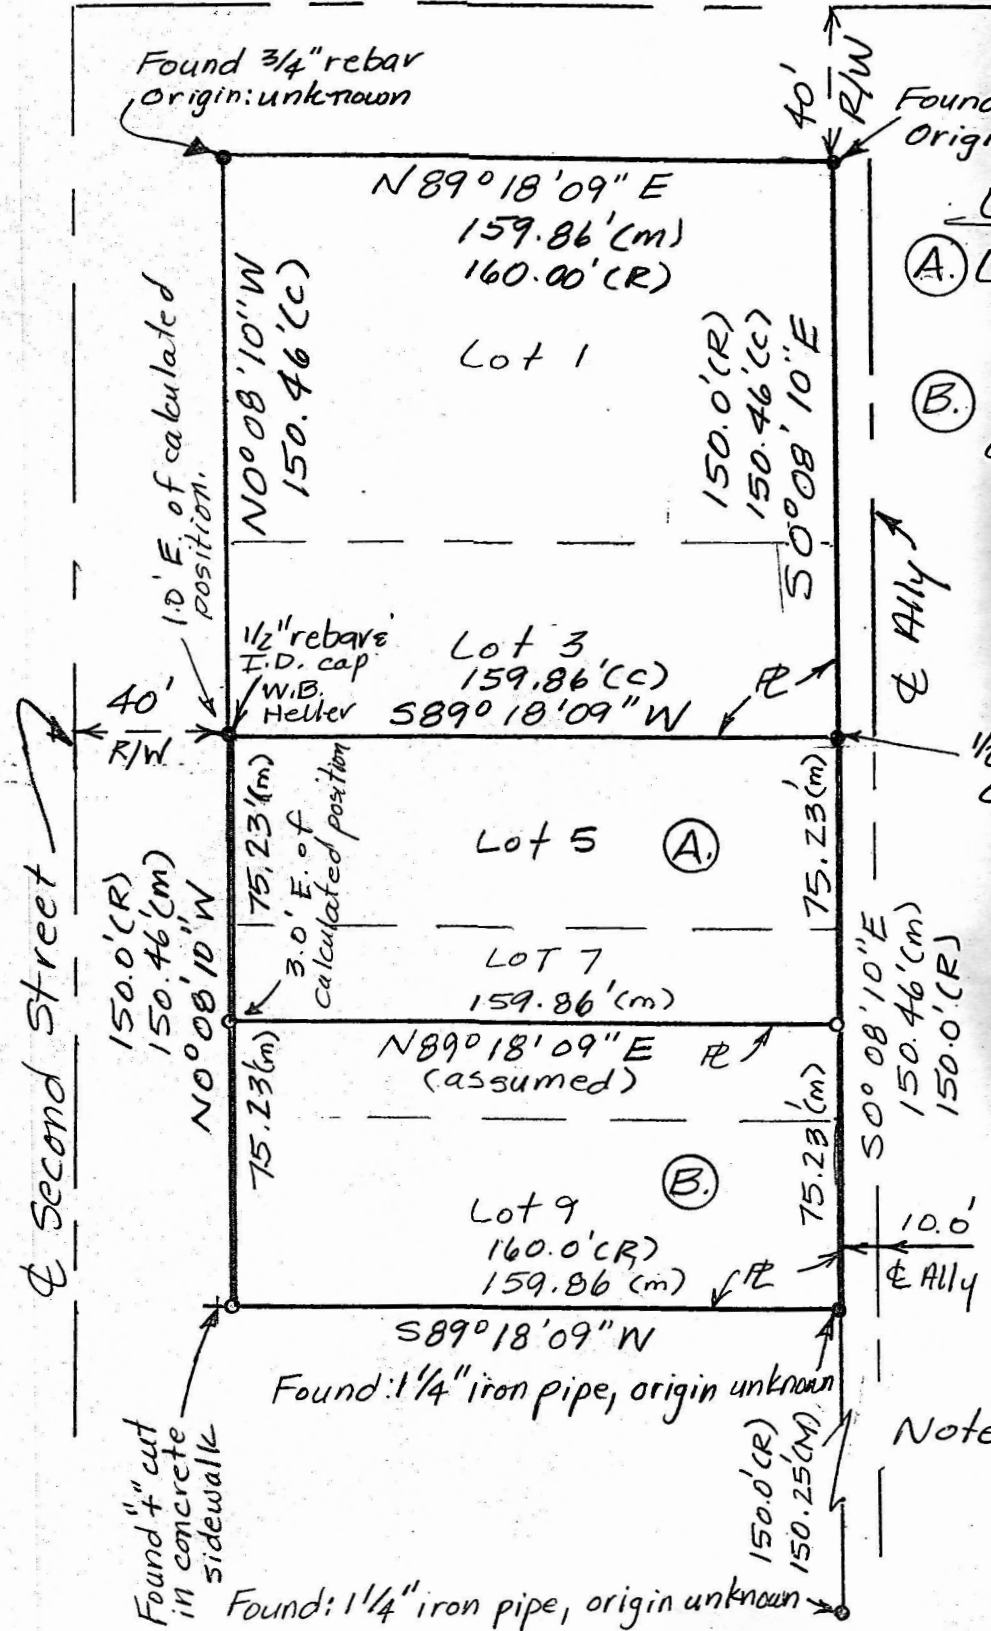

Legal Descriptions:

- (A) Lot 5 & The N. 1/2 of Lot 7, Second Street, O.T.S. Lindsborg, McPherson County, Kansas.
 (B) Lot 9 & The S. 1/2 of Lot 7, Second Street O.T.S. Lindsborg, McPherson County, Kansas.

Scale: 1" = 50'

Legend

- = property pin found
- o = 1/2" x 24" rebar & I.D cap set
- P = property line
- & = center line
- R/W = public road right of way
- (m) = measured distance
- (R) = Record Distance
- (C) = calculated Distance

For: Rebecca S. Anderson
 134 N. ZNP Street
 Lindsborg, KS 67456
 Date: May 27, 2022

Note: Lot Survey by M.V. Ferguson found at The McPherson Co. Public Works Vault, dated May 8, 1975. Original Town of Lindsborg found on line at McPherson County Web Site, corrected map of Lindsborg surveyed December 1875 by J.D. Chamberlain.

Note: All distances are calculated - measured distances.
 Note: Field work performed May & June 2022.