


A SURVEY OF LOT 1 & PART OF LOT 3
BLOCK SIX PROSPECT ADDITION
MCIPHERSON, KANSAS

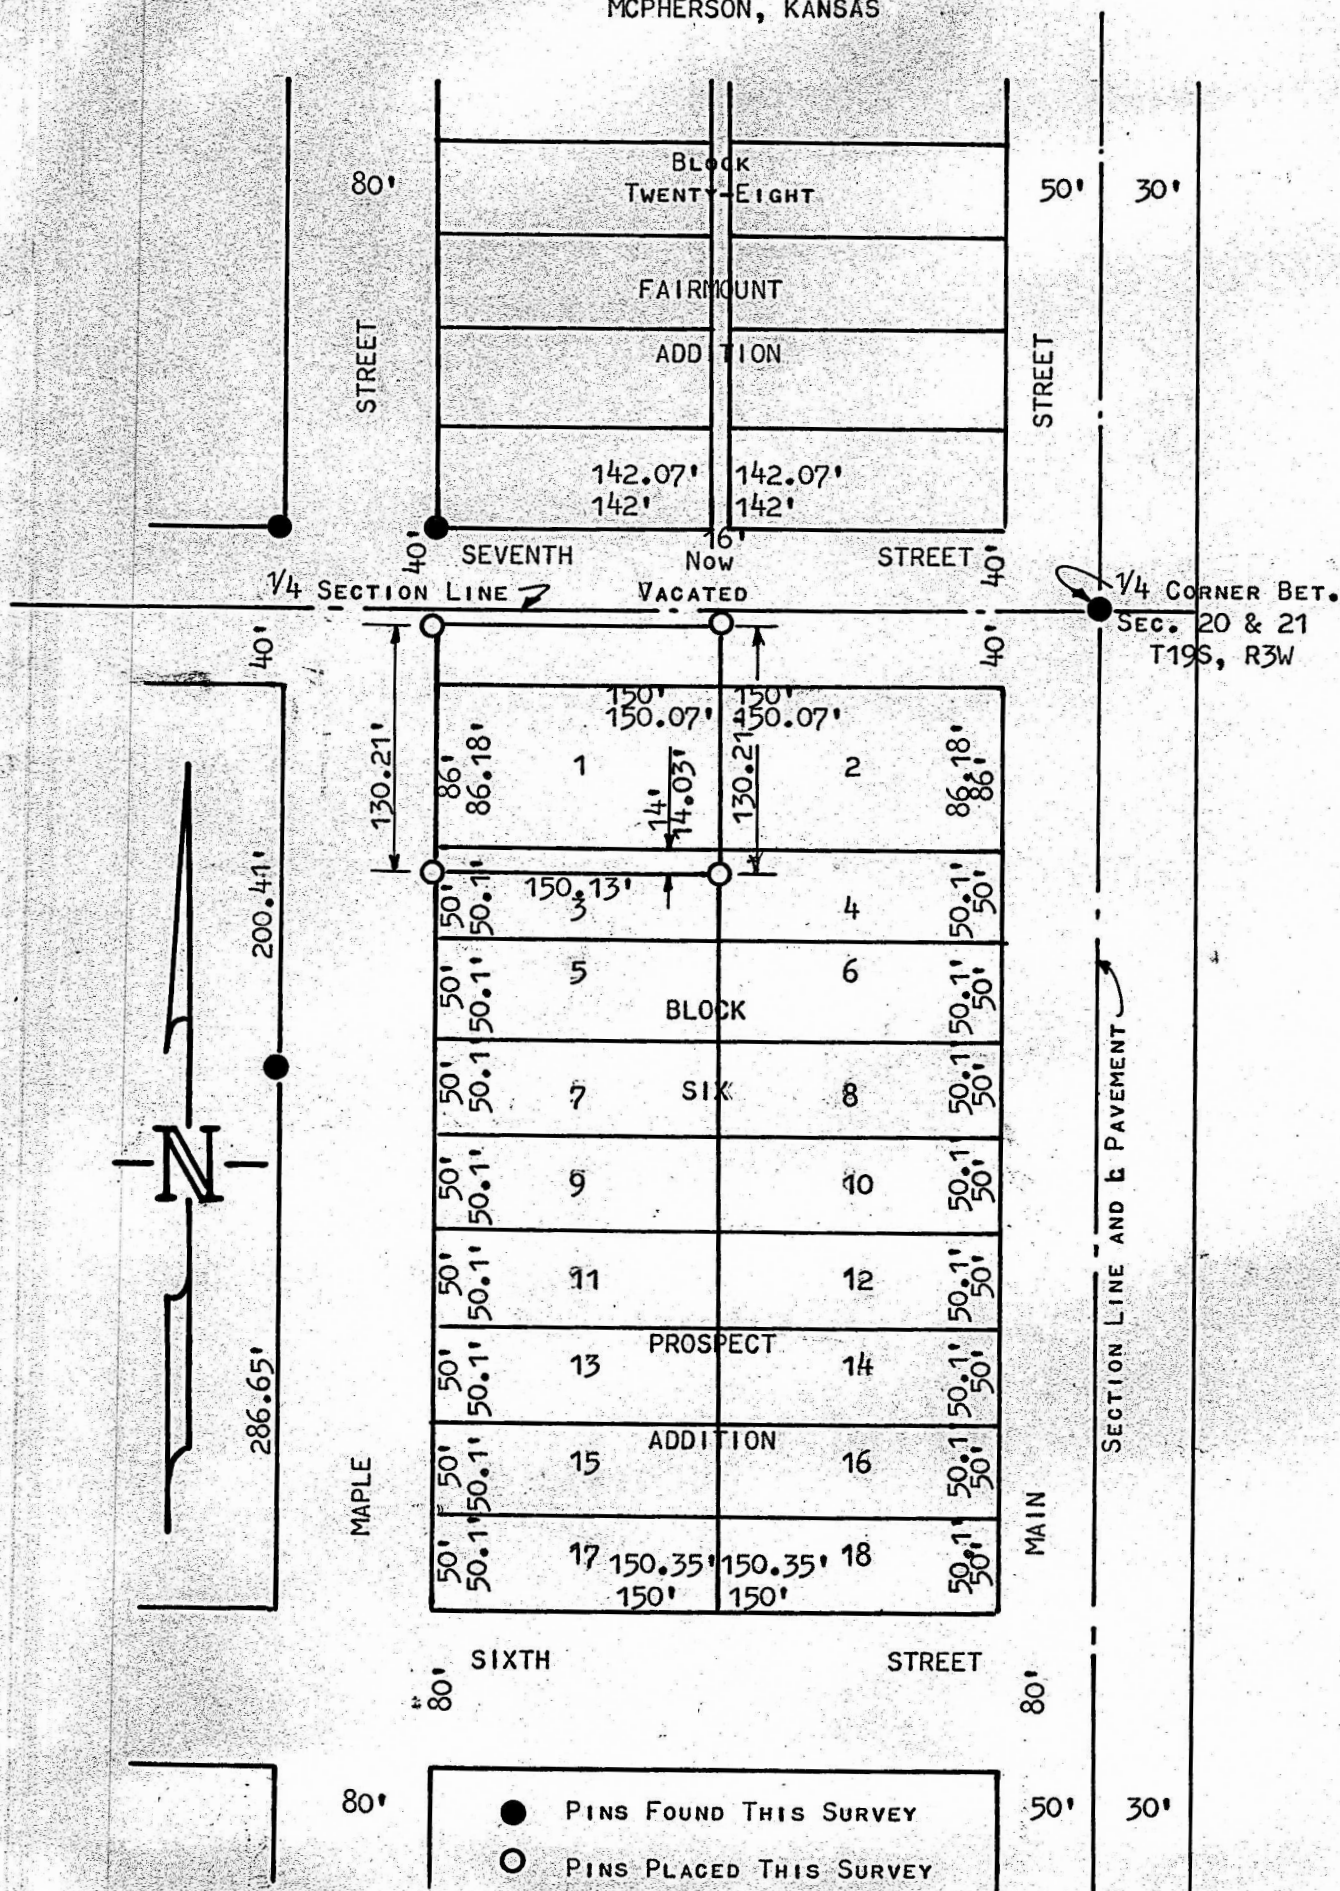

STATE OF KANSAS) SS
COUNTY OF McPHERSON)


I, FRANCIS D. WAGNER, COUNTY ENGINEER OF McPHERSON COUNTY, KANSAS, DO HEREBY CERTIFY THAT I DID CAUSE TO BE DONE ON THE 17TH DAY OF NOVEMBER, 1959 A SURVEY IN BLOCK SIX PROSPECT ADDITION, DESCRIBED AS FOLLOWS:

ALL OF LOT ONE (1) AND THE NORTH 14 FEET OF LOT THREE (3) BLOCK SIX (6) PROSPECT ADDITION, AND BEGINNING AT THE NORTH WEST CORNER OF LOT ONE (1), THENCE NORTH 30' FEET; THENCE EAST 150' FEET, THENCE SOUTH 30' FEET, THENCE WEST 150' FEET TO THE PLACE OF BEGINNING THAT PART OF 7TH STREET NOW VACATED.

AND THAT THE ACCOMPANYING PLAT IS A TRUE EXHIBIT OF SAID SURVEY.

NOVEMBER 19, 1959

FRANCIS D. WAGNER, COUNTY ENGINEER, McPHERSON COUNTY

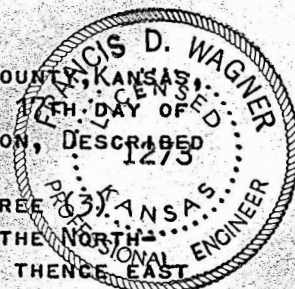

MICROFILM