




Garber Surveying
Service, P.A.
423 West 1st Ave. • Hutchinson, Kansas 67501
Phone 316 665-7032 • FAX 316 663-7401

Project No. G97-191

SURVEY FOR: DALE SPRAGUE

DESCRIPTION: Lots 1, 2, 3, 4, 5, 6, 7, 8, 9, 10, 11, 12, and a portion of Lots 13 and 14, Block 5, Prospect Addition to the City of McPherson, Kansas, described on attached sheets.

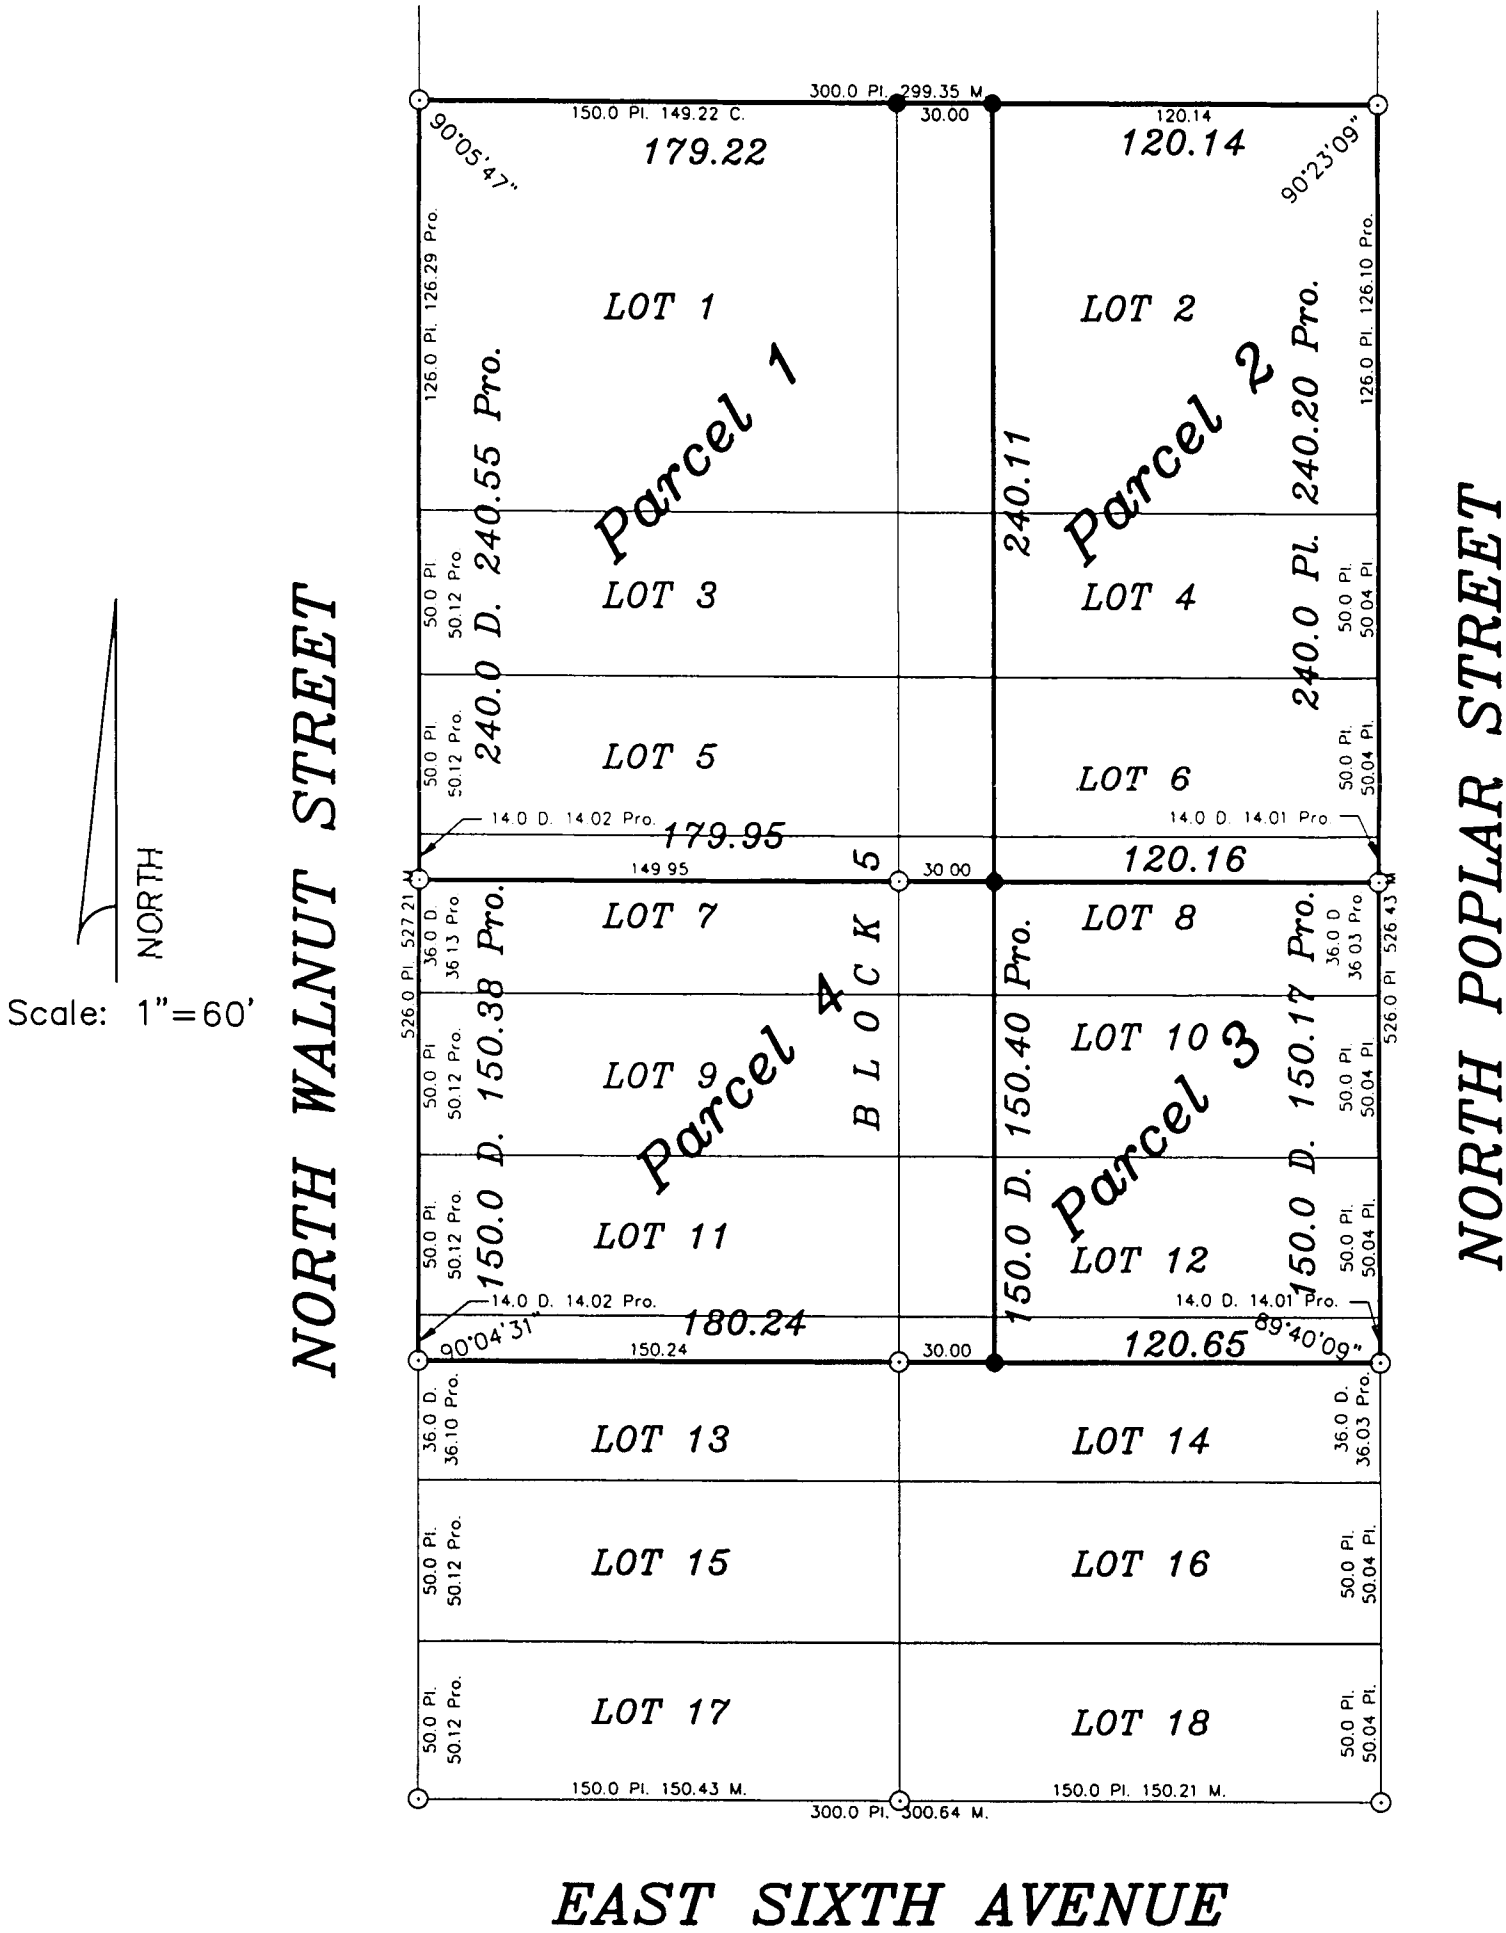

DATE OF FIELD WORK: April 25, 1997

SURVEYOR'S CERTIFICATE:

I hereby certify this plat to be a true, correct and complete representation of the property described on the attached sheets as surveyed under my supervision.
Dated: April 30, 1997

Copyright © 1997 Garber Surveying Service, P.A.

Daniel E. Garber
Daniel E. Garber RLS #683
REGISTERED
KANSAS
LAND SURVEYOR