


CERTIFICATE
OF
SURVEY

MONROE and BODWELL
surveying and mapping

2213 Quincy, Salina, Kansas 67401 (913) 827-7069
217 First St. (Box 55), Assaria, Kansas 67416 (913) 667-6525

THIS IS TO CERTIFY that on this day I made a survey of the premises herein described and the results of said survey, to the best of my knowledge, information, belief and in my professional opinion, are true and correct. The results of said survey are as follows.

DESCRIPTION: Lots 66, 68, 70 and 72 on Main Street, Riverside Addition to the City of Lindsborg, Kansas.

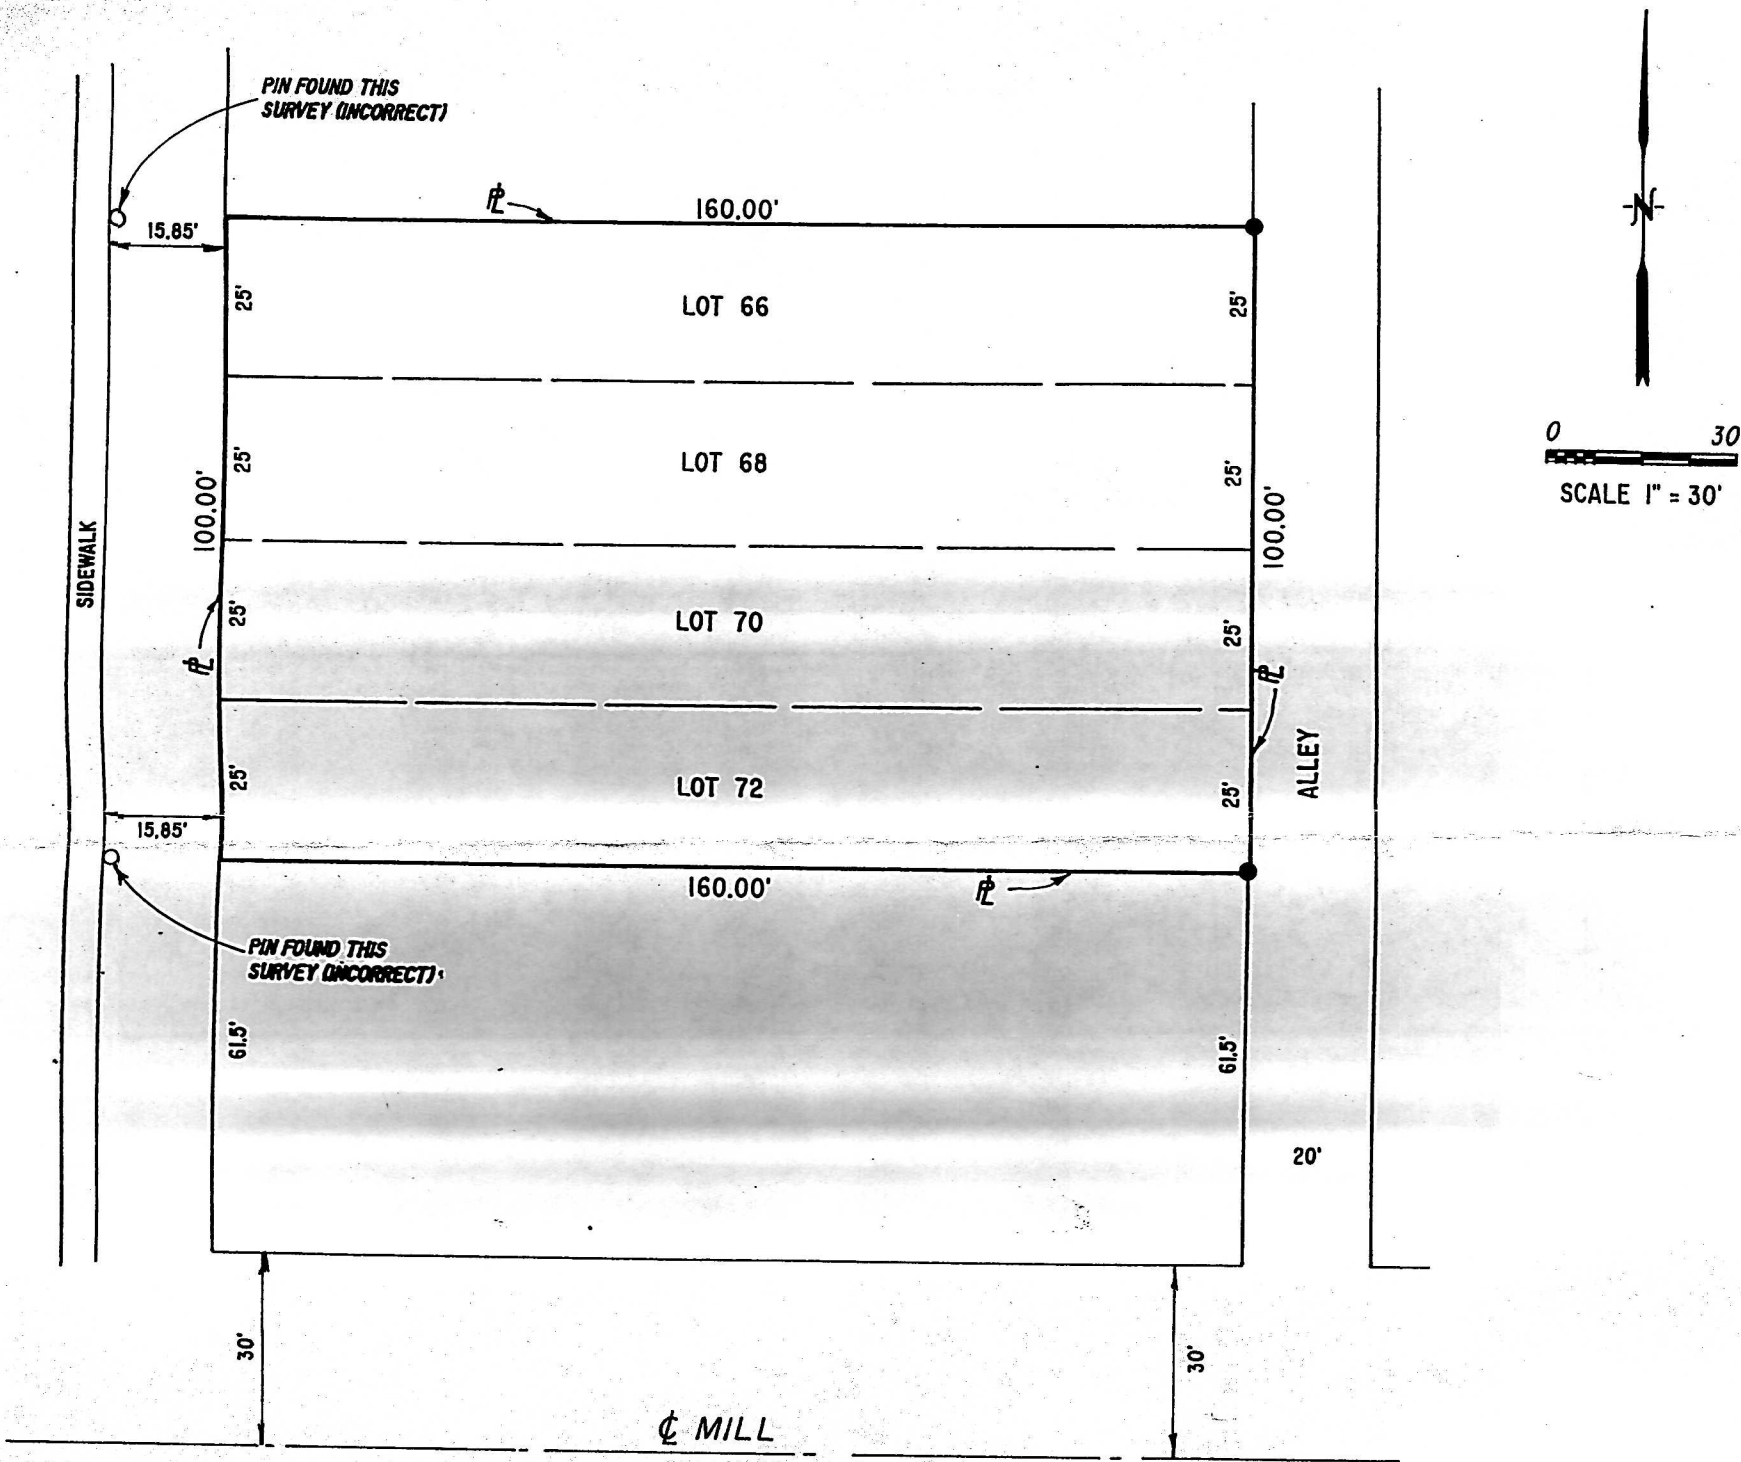

LEGEND

- 1/2 " Rebar with yellow embossed plastic cap set this survey

SURVEY FOR: Allan J. Gottneid

DATE: June 13, 1991

SURVEY NUMBER: 91-2028-174

Herb Monroe
Herb Monroe
LS #122

