
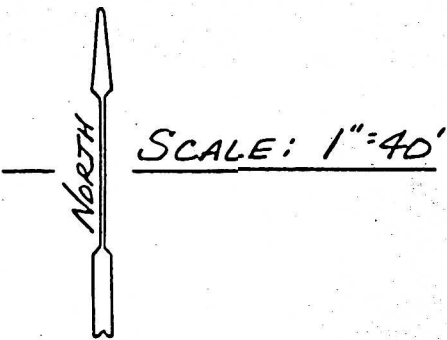


TOPOGRAPHIC SURVEY OF LOTS 1 THROUGH 5, INCLUSIVE, BLOCK 3,  
SHIELDS-ROLANDER ADDITION TO THE CITY OF LINDSBORG,  
McPHERSON COUNTY, KANSAS.

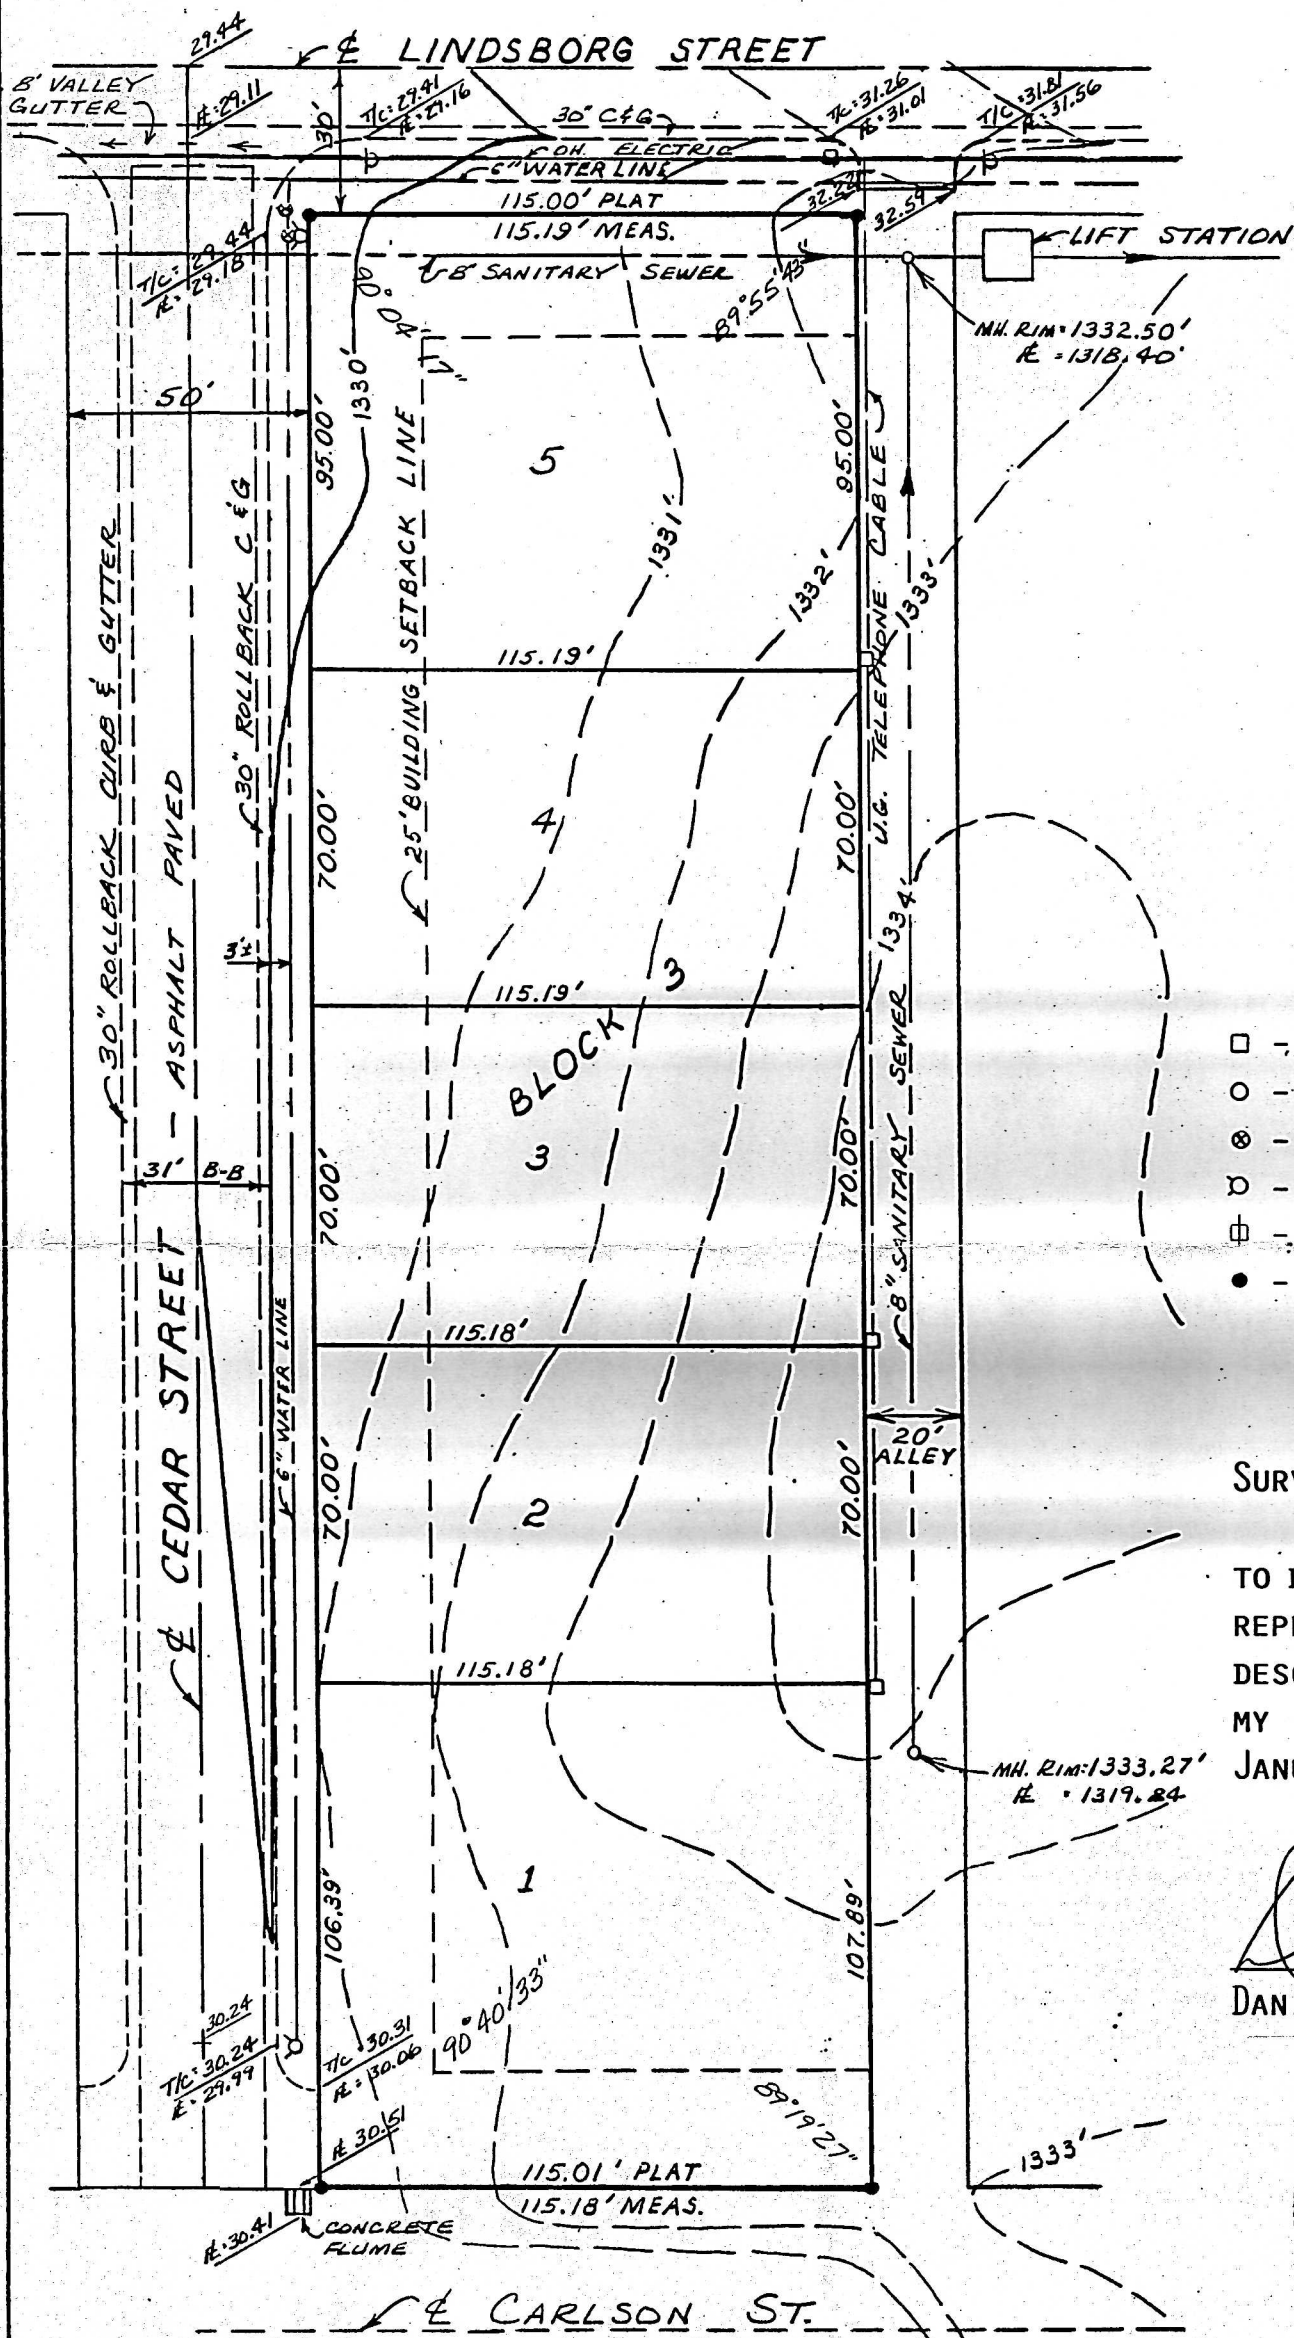


LEGEND

- - TELEPHONE CABLE PEDESTAL
- - SANITARY SEWER MANHOLE
- ⊗ - WATER VALVE
- ⊙ - FIRE HYDRANT
- ⊕ - POWER POLE
- - SET IRON PIN

SURVEYOR'S CERTIFICATE:

I HEREBY CERTIFY THIS PLAT  
TO BE A TRUE, CORRECT AND COMPLETE  
REPRESENTATION OF THE PROPERTY  
DESCRIBED ABOVE, AS SURVEYED UNDER  
MY SUPERVISION, THIS 2ND OF  
JANUARY, 1986.

*Daniel E. Garber*  
DANIEL E. GARBER RLS #683

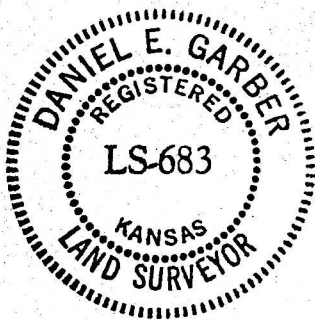

BENCH MARK: ELEVATION = 1331.56

TOP OF SOUTHWEST CAP BOLT ON FIRE HYDRANT  
AT SOUTHEAST CORNER OF INTERSECTION OF  
CEDAR AND LINDSBORG STREETS.

PREPARED FOR: RON ROLANDER

BY: GARBER SURVEYING SERVICE, P.A.,  
217 EAST 1ST, SUITE 16  
HUTCHINSON, KS. 67501  
PHONE: 316-665-7032

DATE  
1-2-86

DRAWN  
D.E.G.

PROJ. No.  
685-574