



Garber Surveying Service, P.A.

2908 North Plum St.
Hutchinson, Kansas 67502
Phone 620 665-7032 • FAX 620 663-7401


511 North Poplar St.
Newton, Kansas 67114
Phone 316 283-5053 • FAX 316 283-5073

115 East Marlin
McPherson, Kansas 67460
Phone 620 241-4441 • FAX 620 241-4458

Project No. G2013-454

SURVEY FOR: WILBERT BECKWITH

DESCRIPTION OF RECORD: Lot One (1), and the East Half of Lot Two (E/2 2), Rostine's Subdivision of Lots Two (2), Three (3), and Four (4), Block Two (2), Fisher's Addition to McPherson, McPherson County, Kansas.

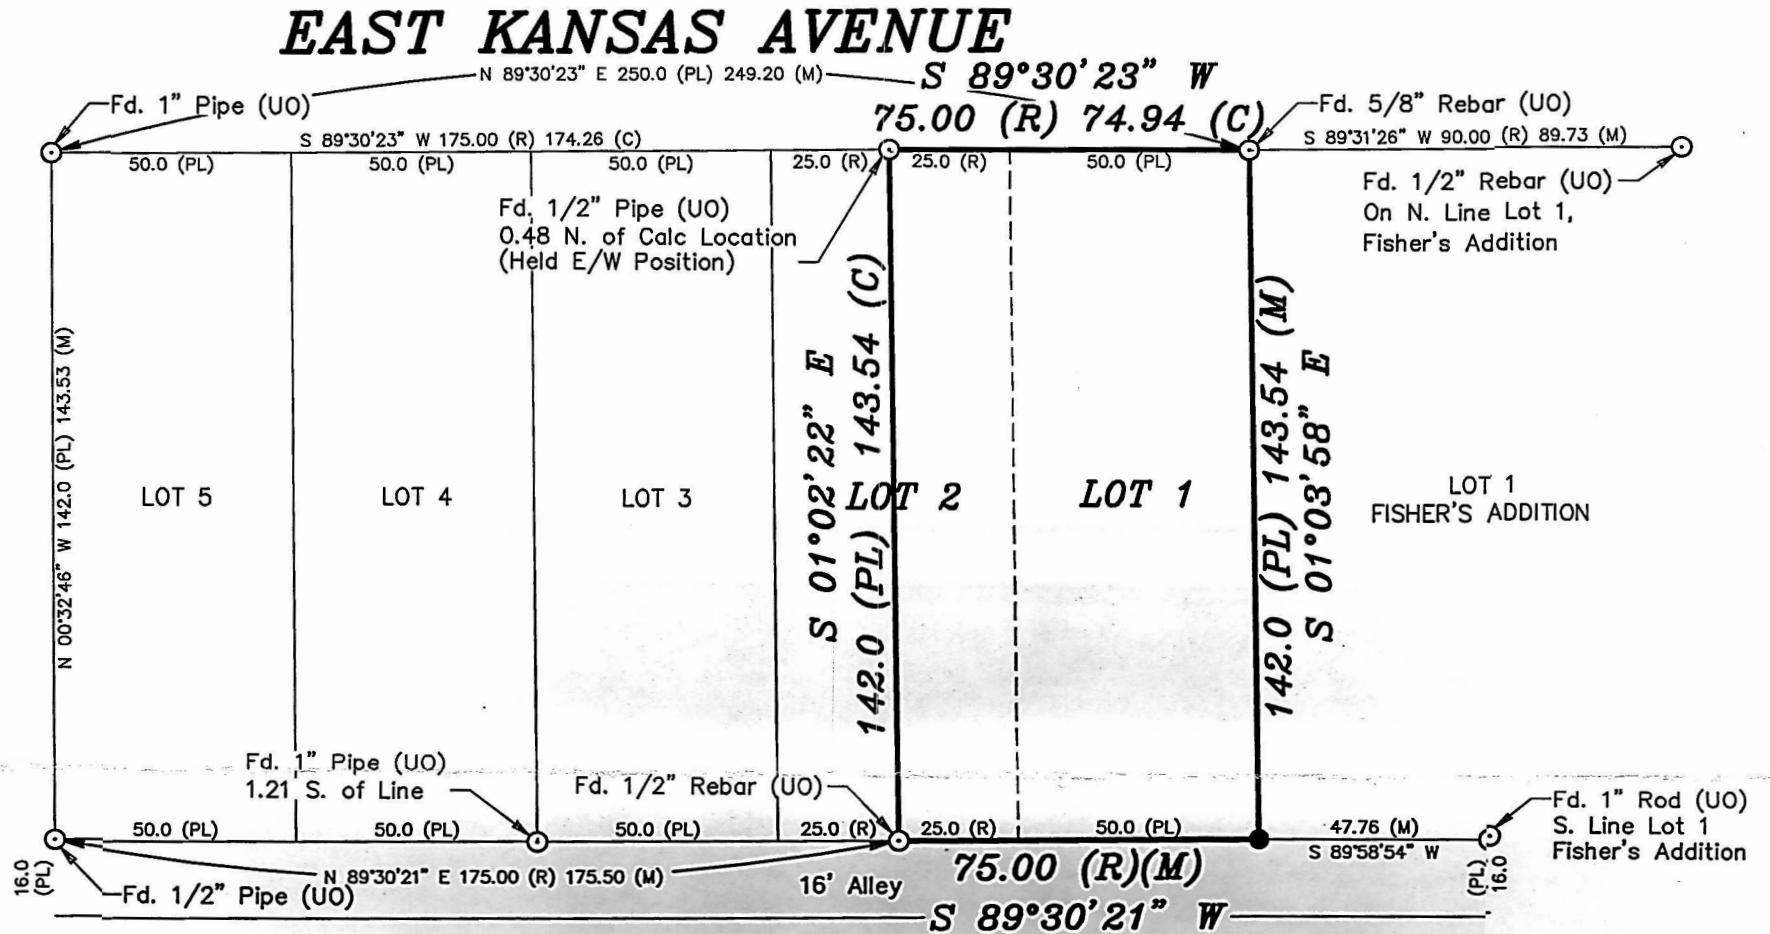

LEGEND

- - Survey Monument Found
- - 5/8" x 24" Iron Rebar Set w/G.S.S. Cap
- (C) - Calculated
- (M) - Measured
- (PL) - Platted
- (R) - Record measurement
- (UO) - Unknown Origin



Scale: 1"=40'

BASIS OF BEARING = KANSAS STATE PLANE GRID

DATE OF FIELD WORK: July 26, 2013

SURVEYOR'S CERTIFICATE:

I hereby certify this plat to be a true, correct and complete representation of the property described above as surveyed under my supervision.

Dated: August 6, 2013

Copyright © 2013 Garber Surveying Service, P.A.

