
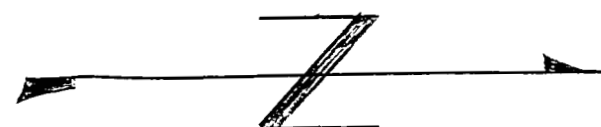


Plat of Survey

Heller Boundary Surveys, W. B. Heller, L.S. 1202, 863 S. 9th, Salina, KS 67401 Ph: 1-620-245-8023

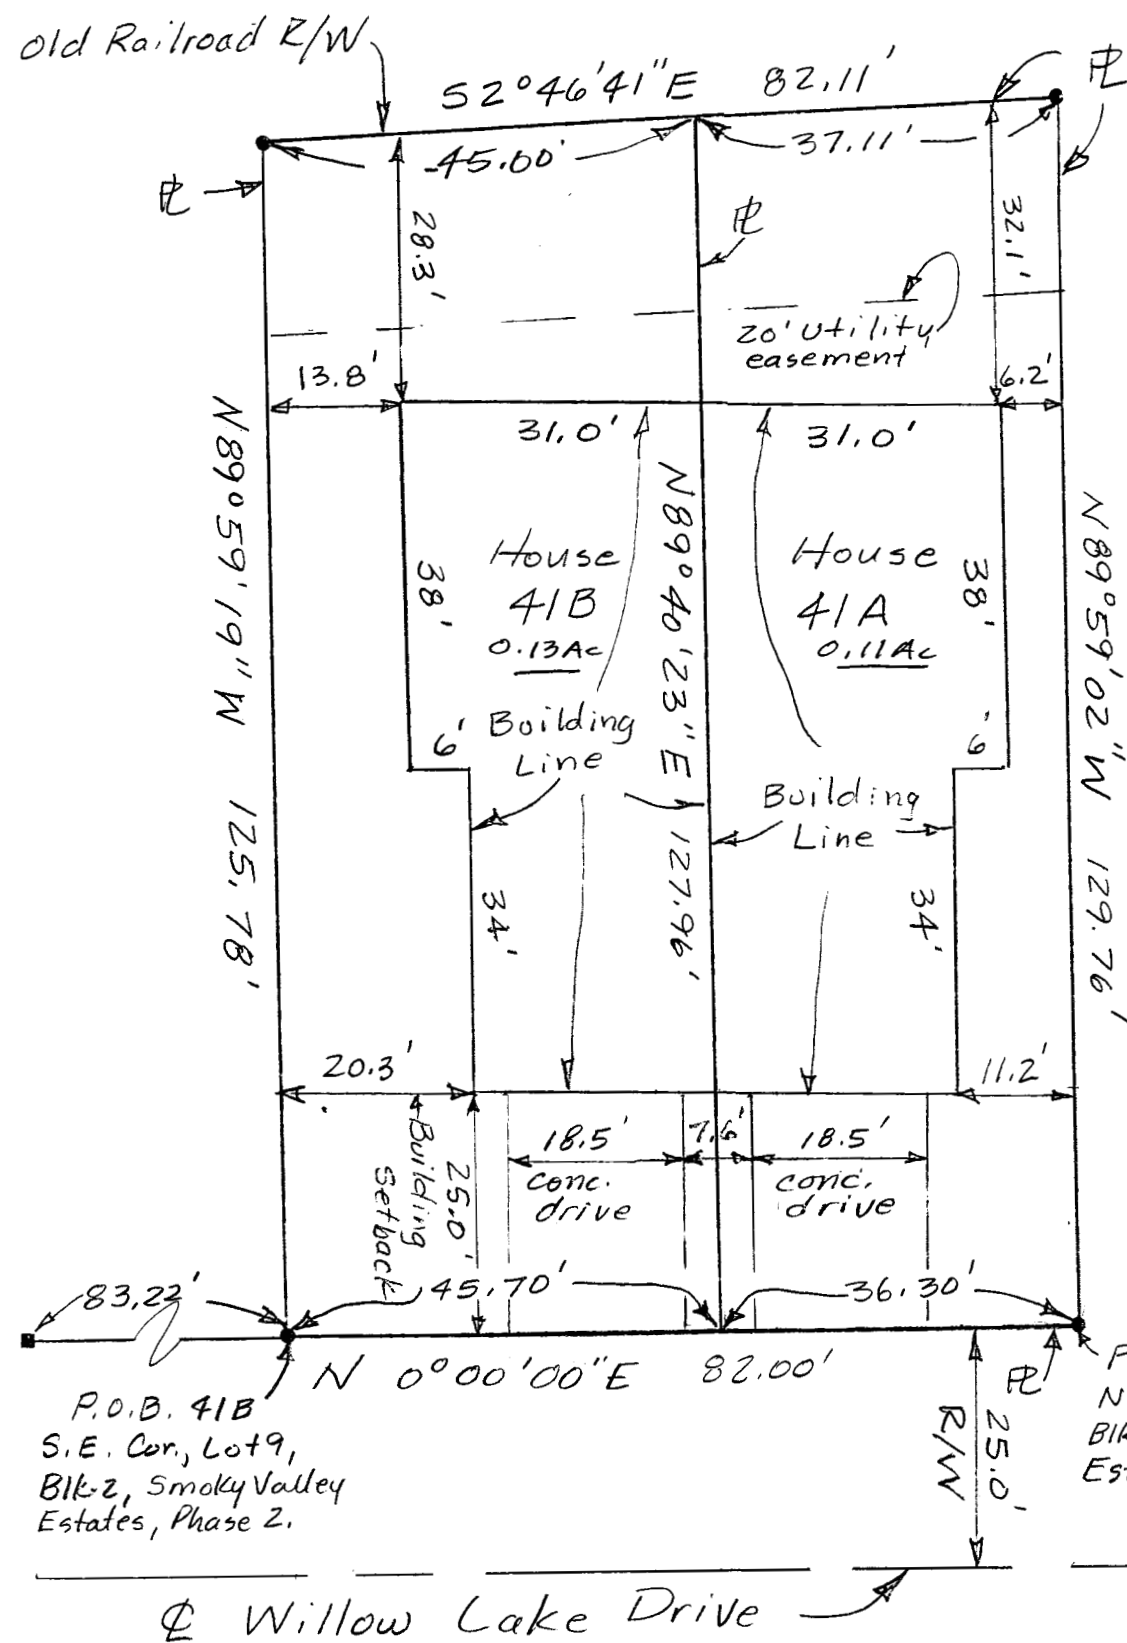

Scale: 1" = 20'

Legend

- = 5/8" rebar & Forgy I.D. cap found
- = 1/2" rebar & Langley I.D. cap found
- R = property line
- R/W = Public Street right of way
- P.O.B. = Point of Beginning

For: Dale Hoag
635 N. Main
Lindsborg, KS 67456

Date: March 8, 2011

I, William B. Heller, Professional Land Surveyor, in the State of Kansas, McPherson County, do hereby certify that this Plat of Survey of Lot Nine (9), Block Two (2) of the Replat of Smoky Valley Estates, Phase Two (2) to the City of Lindsborg, McPherson County, Kansas, is a true exhibit of said property shown on this Plat of Survey.

Note: The preliminary replat of Lots 4-11, Block 2, all in Smoky Valley Estates Phase 2 distances were used E.-W.

Pg. 2/2