
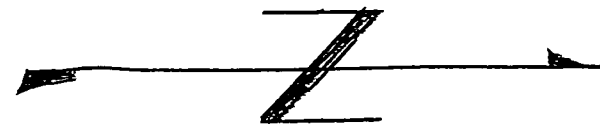


Plat of Survey

Heller Boundary Surveys, W. B. Heller, L.S. 1202, 863 S. 9th, Salina, KS 67401 Ph: 1-620-245-8023

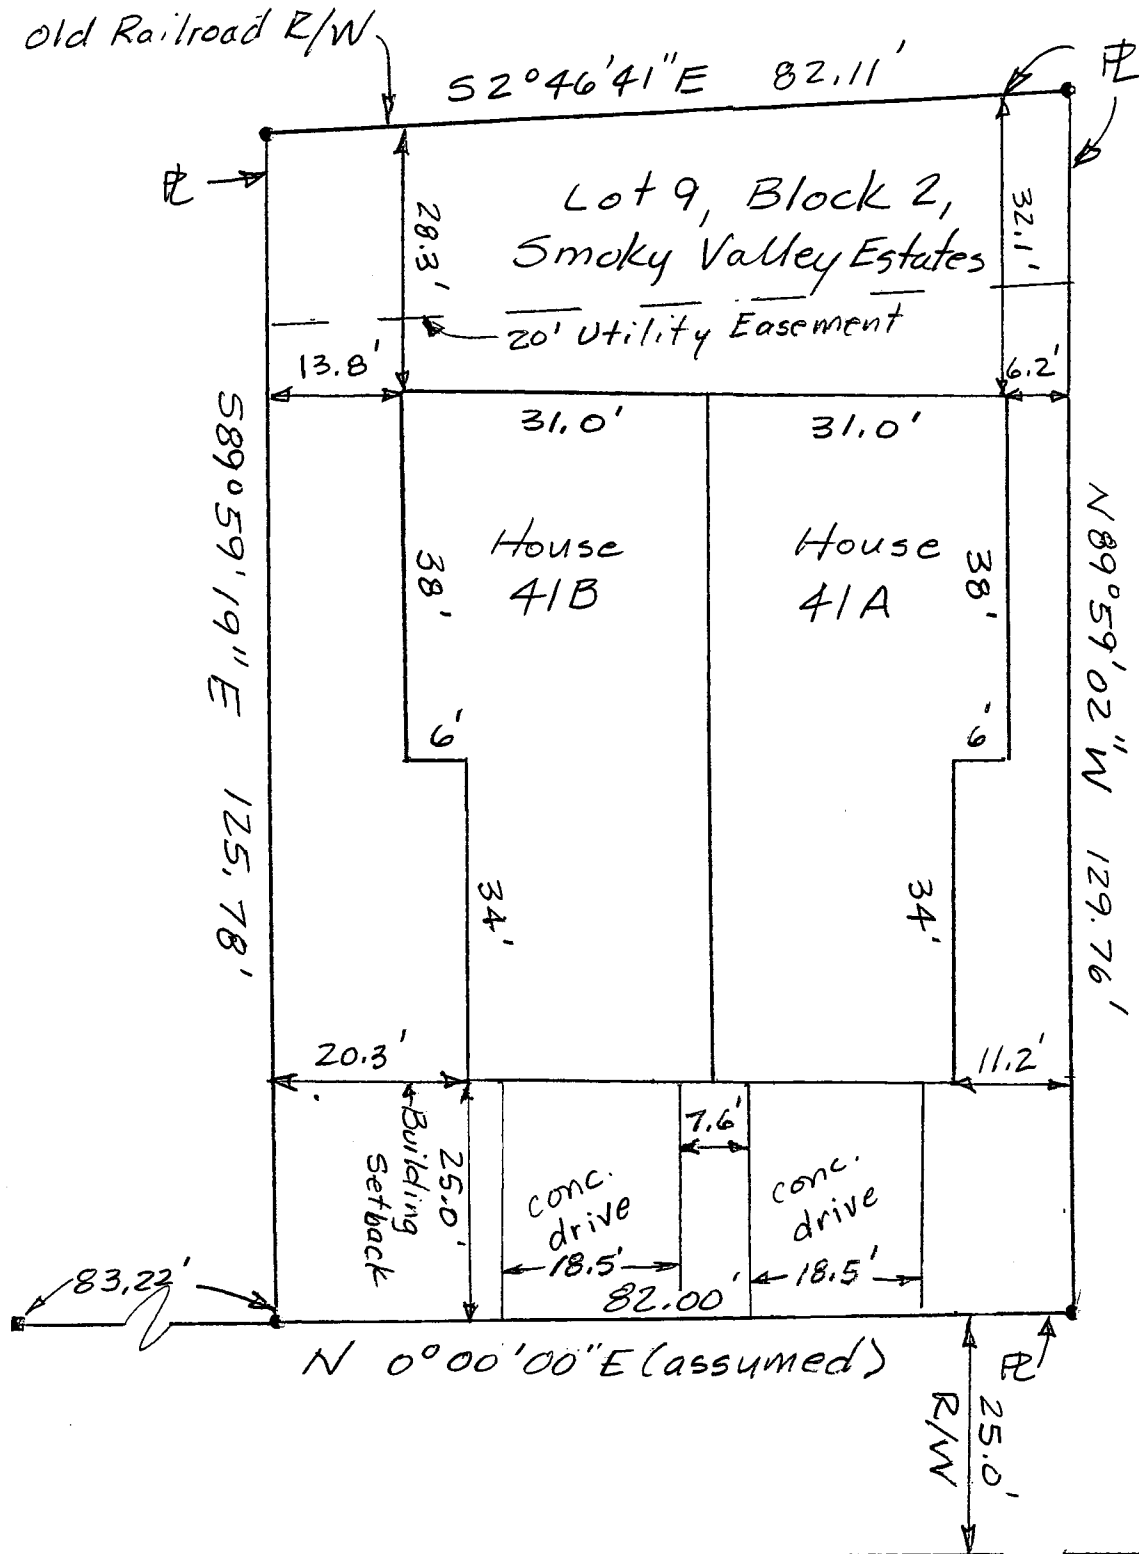

Scale: 1" = 20'

Legend


- = 5/8" rebar & Forgy I.D. cap found
- = 1/2" rebar & Langley I.D. cap found
- ⊕ = property line
- R/W = Public Street right of way
- R.O.D. = Register of Deeds

For: Dale Hoag
635 N. Main
Lindsborg, KS 67456

Date: April 20, 2010

Certificate of Survey & Legal Description

I, William B. Heller, Professional Land Surveyor, in the State of Kansas, McPherson County, do hereby certify that this Plat of Survey of Lot Nine (9), Block Two (2) of the Replat of Smoky Valley Estates, Phase Two (2) to the City of Lindsborg, McPherson County, Kansas, is a true exhibit of said property shown on this Plat of Survey.

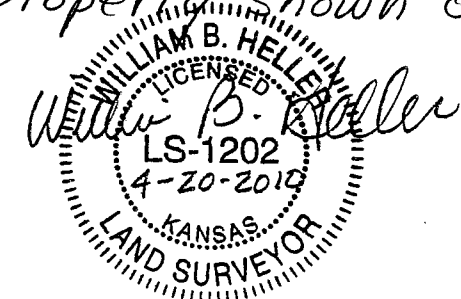

⊕ Willow Lake Drive

Note: The replat of Smoky Valley Estates has not been filed at the McPherson R.O.D.