


Heller Boundary Surveys Plat of Survey

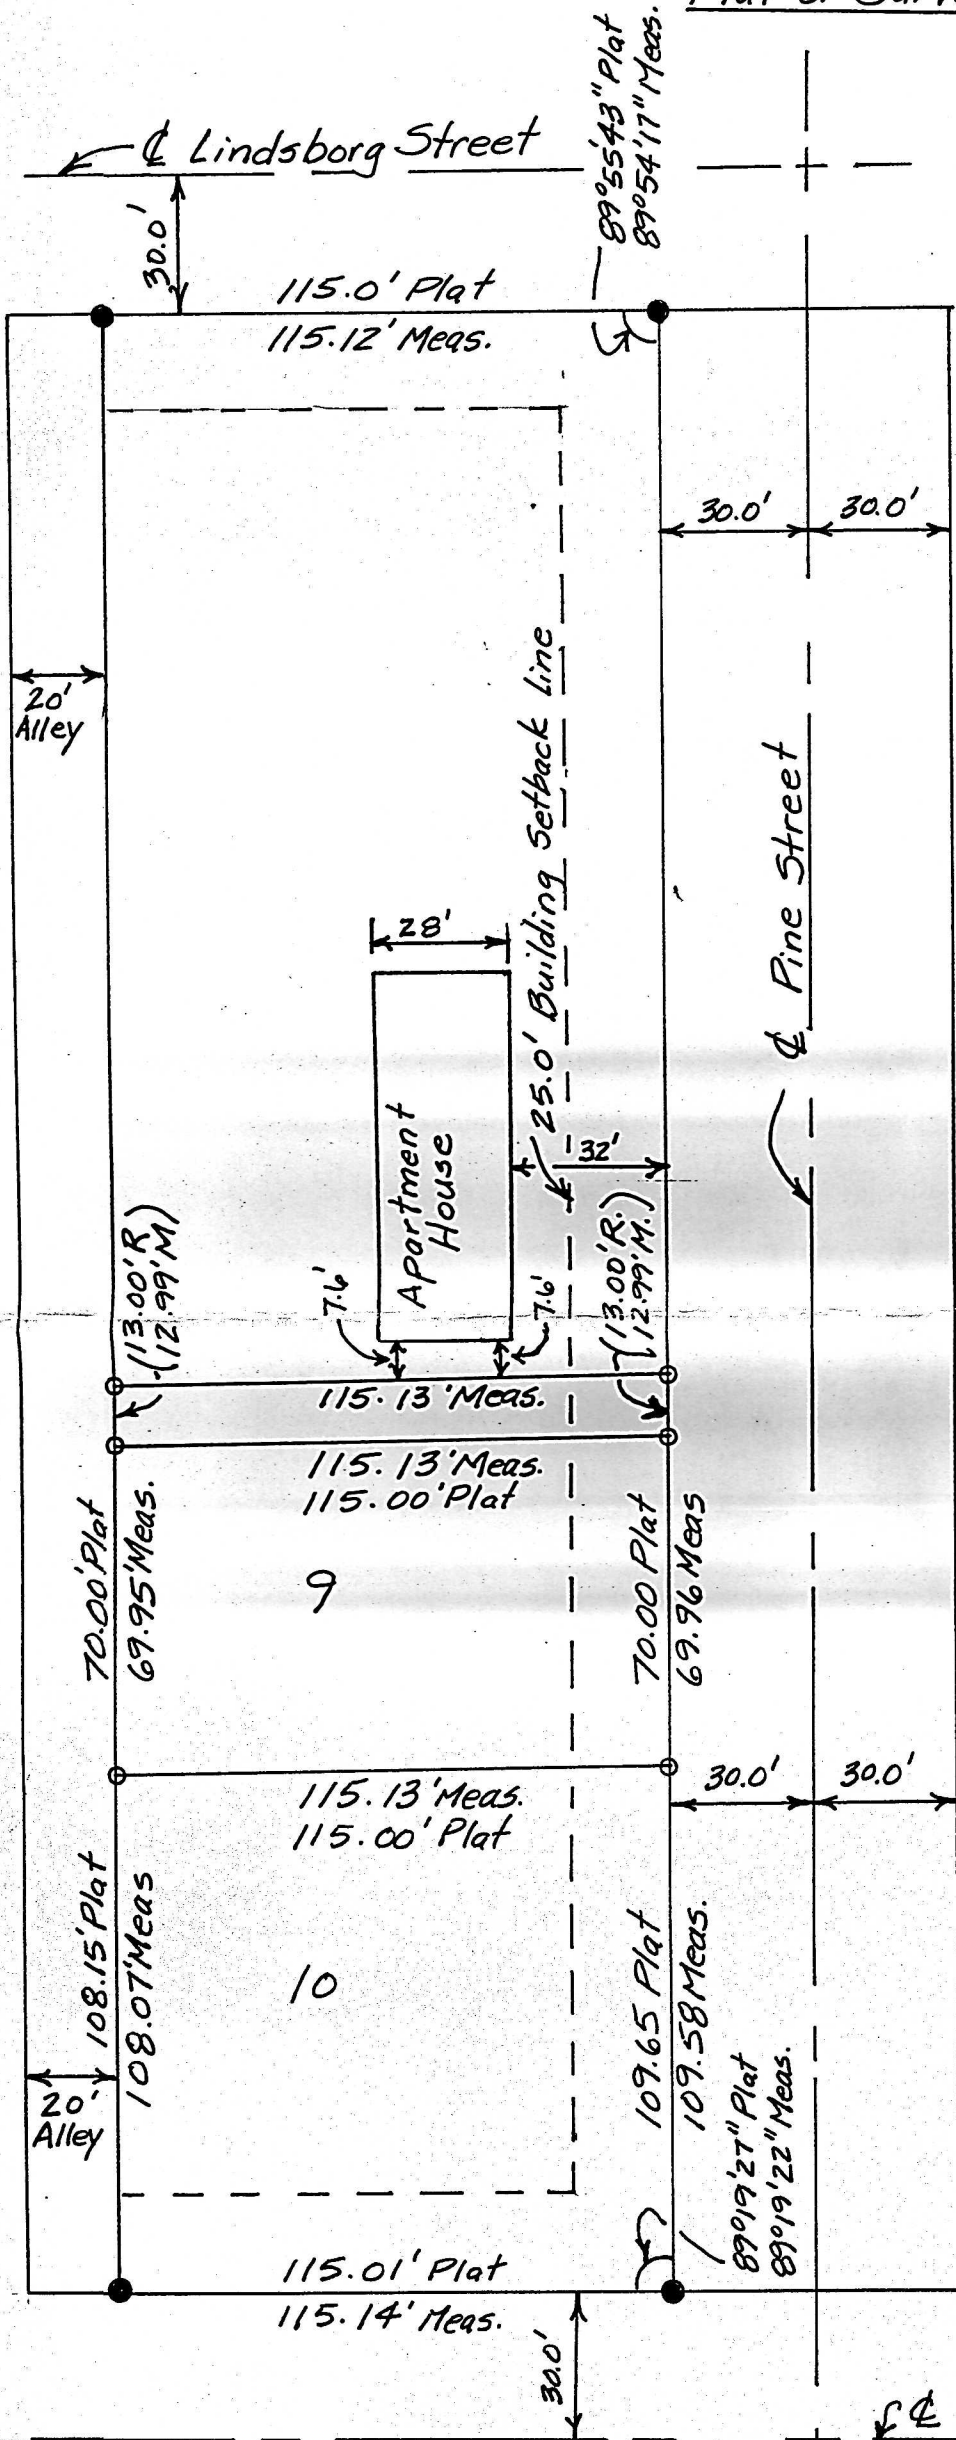

North


Scale: 1" = 40'

Legend: ● = Found 5/8" rebar with cap
R = record
M = measured ○ = Set 1/2" rebar

This is to certify and acknowledge that I, William B. Heller, a registered land surveyor in the county of McPherson, State of Kansas, surveyed the following:

The south 13 feet of Lot 8, all of lots 9 and 10, Block 3, Shields-Rolander Addition, a replat of a portion of South Park Addition to the City of Lindsborg, McPherson County, Kansas, said addition being in the Southwest Quarter (SW 1/4), of Section 17, T17S-R3W, of the 6th P.M.

For: McPherson Area Habitat for Humanity, Inc.

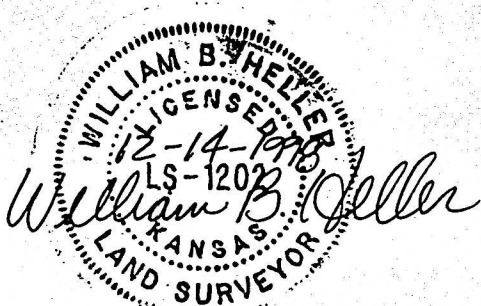

William B. Heller R.L.S. 1202, 12-14-1998

Page 1 of 2