


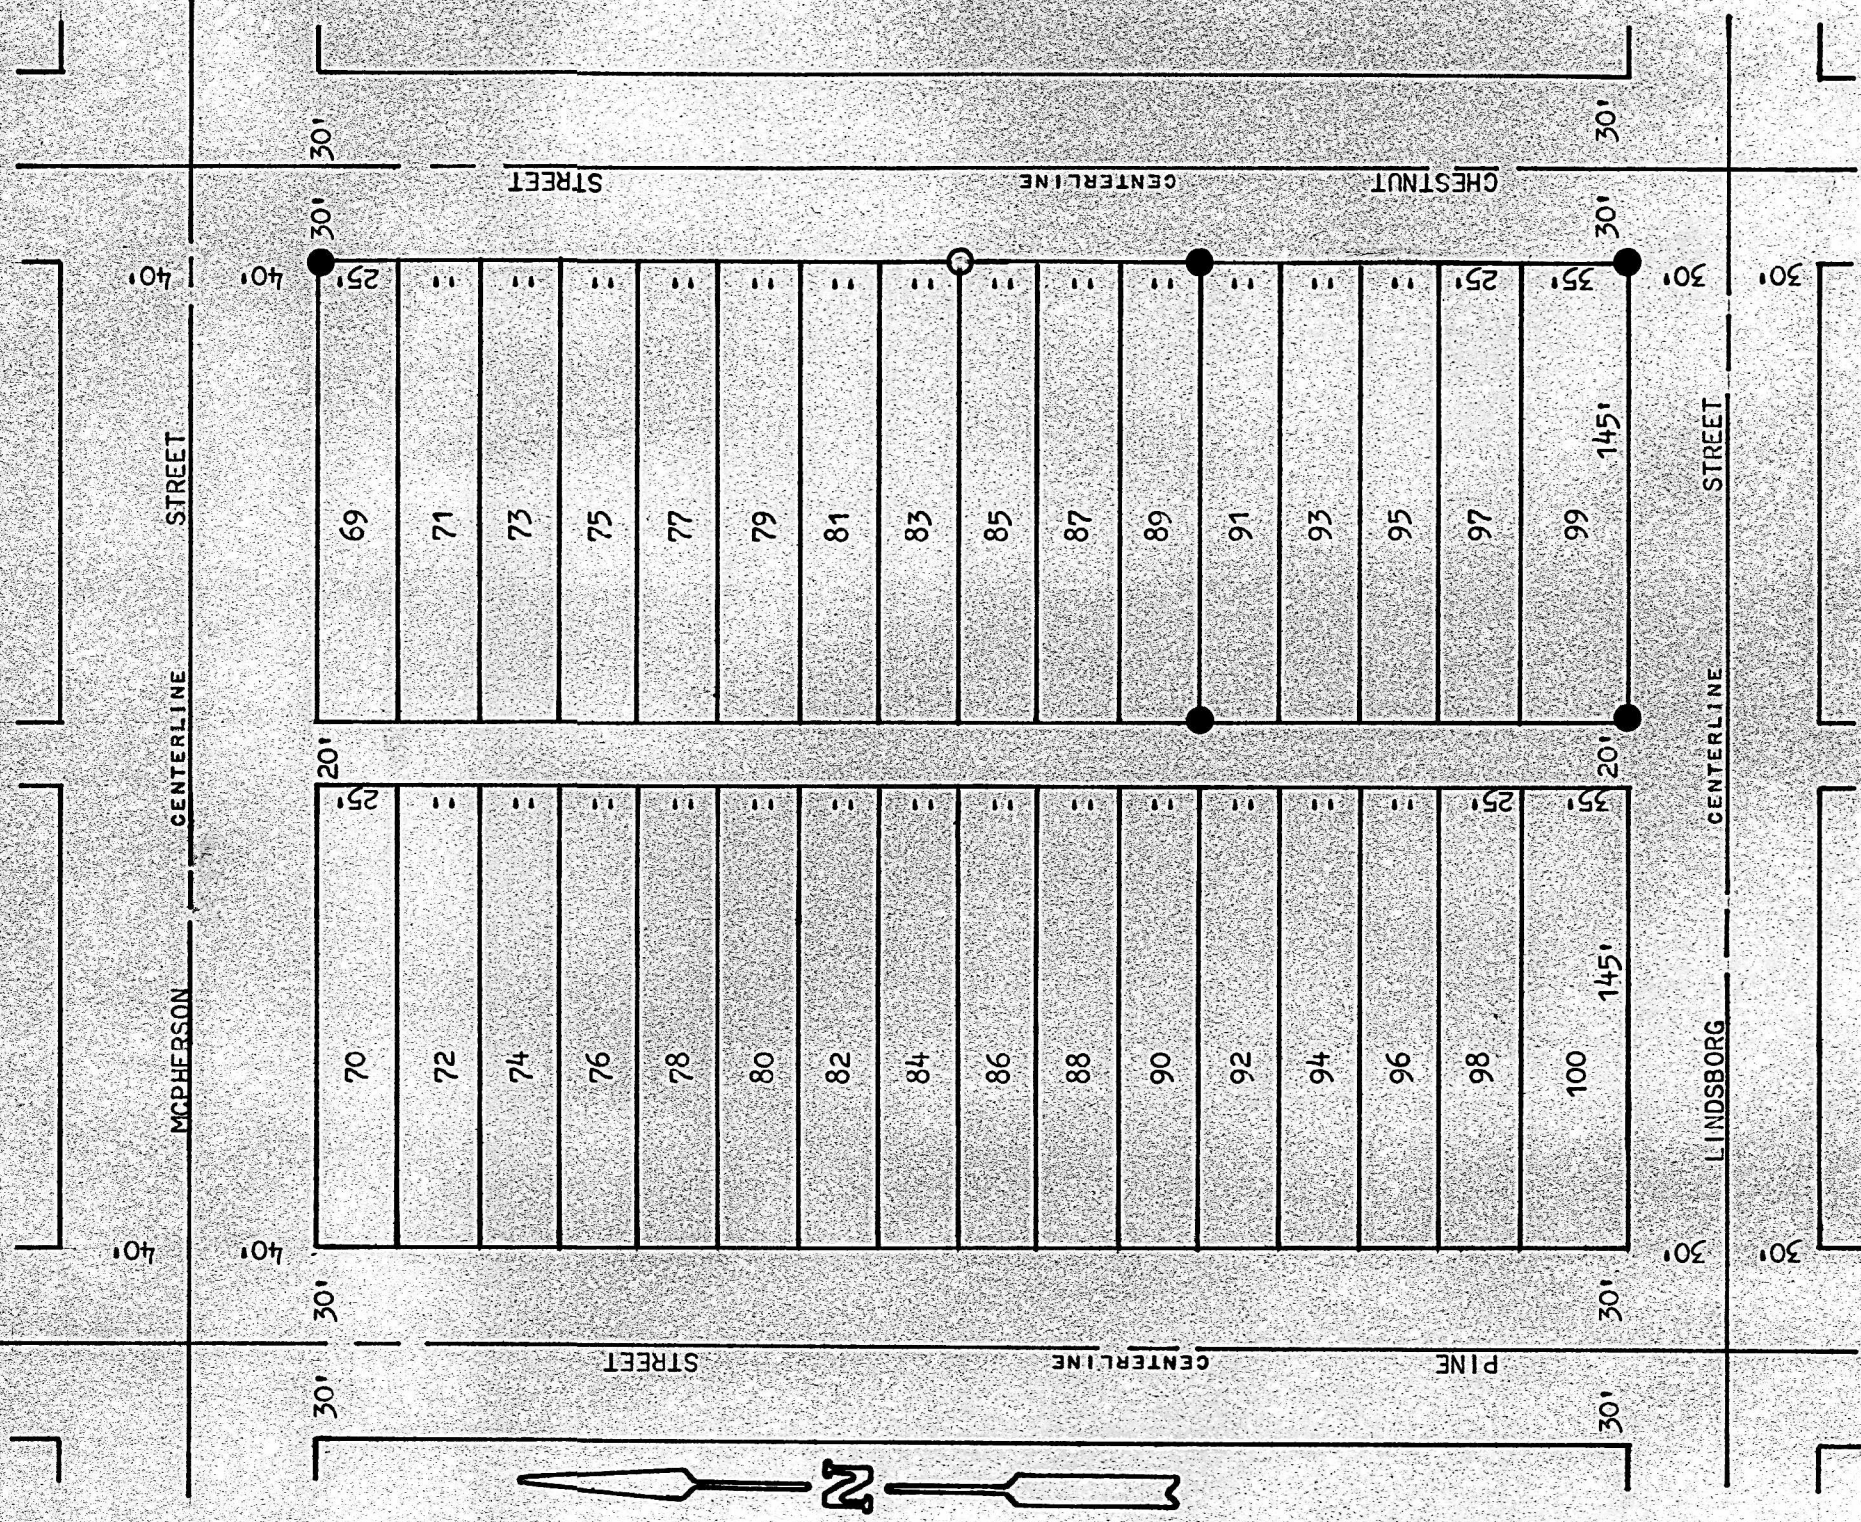

● PINS SET THIS SURVEY
○ PINS FOUND THIS SURVEY

STATE OF KANSAS) SS
COUNTY OF MCPHERSON)

I, FRANCIS RANKIN, COUNTY ENGINEER OF MCPHERSON COUNTY, KANSAS, DO HEREBY CERTIFY THAT UNDER MY SUPERVISION A SURVEY WAS MADE OF LOTS 91, 93, 95, 97, AND 99, CHESTNUT STREET, SOUTH PARK ADDITION TO THE CITY OF LINDSBORG, KANSAS, AND THE ABOVE PLAT IS A TRUE EXHIBIT OF SAID SURVEY AS FAR AS IT IS KNOWN TO ME.

SURVEY CALLED FOR BY RICHARD WEBB.

SIGNED THIS 23 DAY OF JULY, 1971

F.R. Rankin
F.R. RANKIN
COUNTY ENGINEER
MCPHERSON COUNTY, KANSAS

