

CONKRIGHT BOUNDARY SURVEYS

Tom Conkright, R.L.S. / 3200 E. 56th / Hutchinson, KS 67502 / 316-662-0194

This is to certify and acknowledge that I, T.J. Conkright, a registered land surveyor in the County of McPherson, State of Kansas, surveyed and monumented the following:

LEGAL DESCRIPTION:

Lots 57, 59, 61, 63, 65 and 67 between Chestnut and Pine streets in South Park Addition to the city of Lindsborg as per recorded plat thereof dated May, 1887.

FOR: Pat Shea
330 South Chestnut
Lindsborg, Ks.


T.J. Conkright LS#1048
June 23, 1995

T.J. Conkright
6-23-95

Plat of Survey

Note: The north 10 ft. of McPherson st. vacated by city ordinance #3809 dated April 3, 1995

LEGEND:
 ● = 1/2" rebar w/ Plastic caps set
 ○ = 5/8" rebar found
 X = lot corner position established
 Distances in (P) are PLat distances
 Distances with m designation are measured

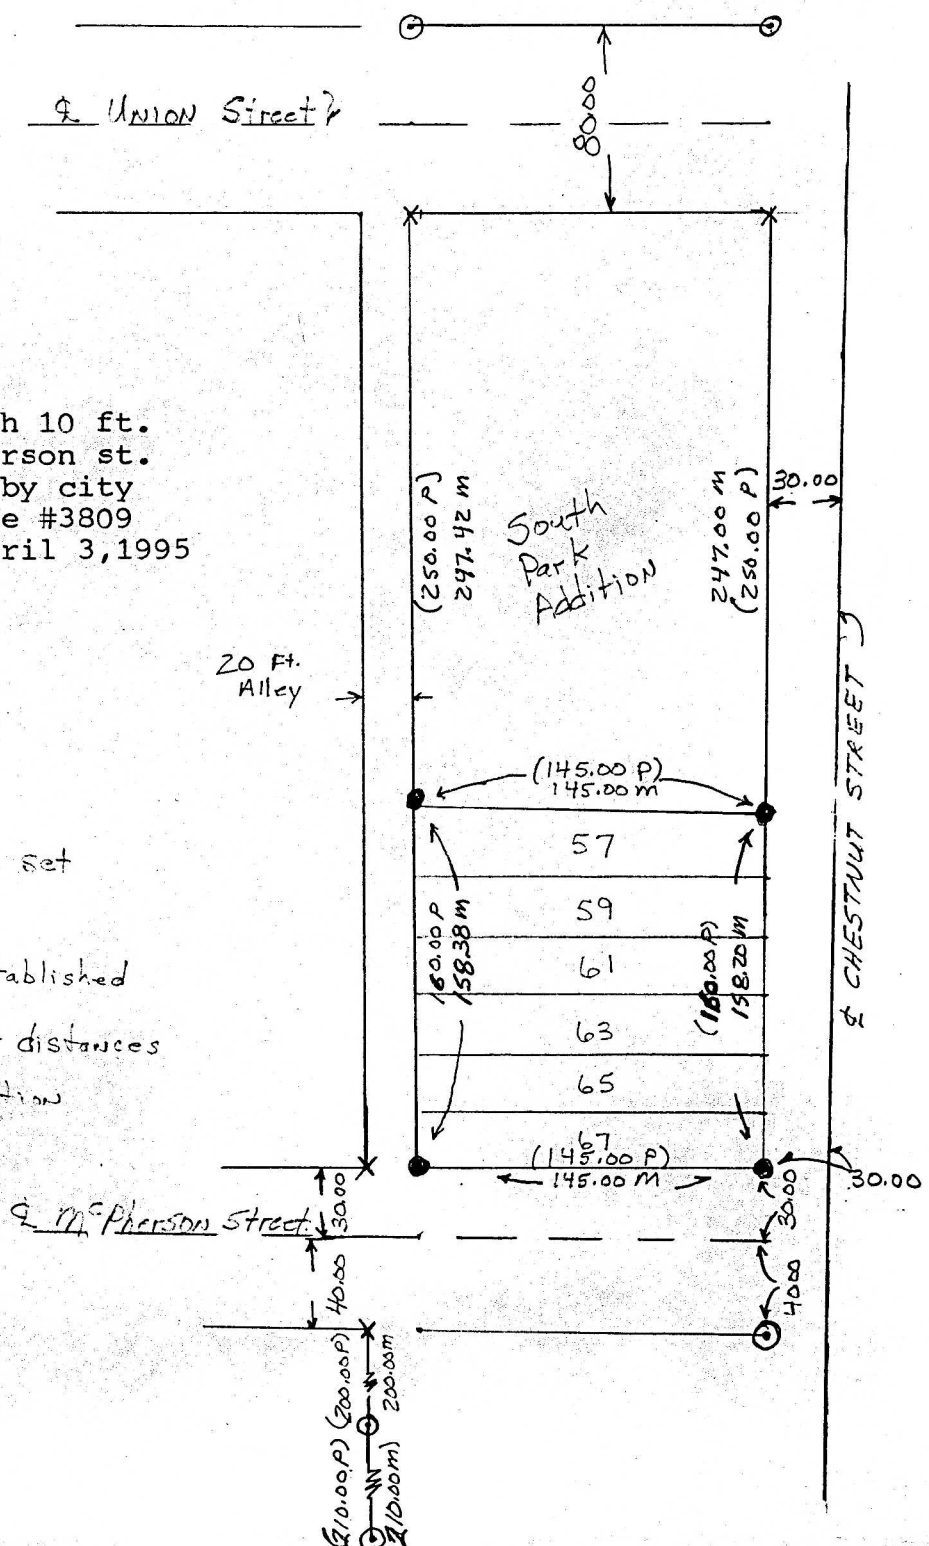

SEC 17 OF 17S, R3
NF 3.26