


A SURVEY OF LOT 4, BLOCK 2, SYCAMORE PLACE

MCPHERSON, KANSAS

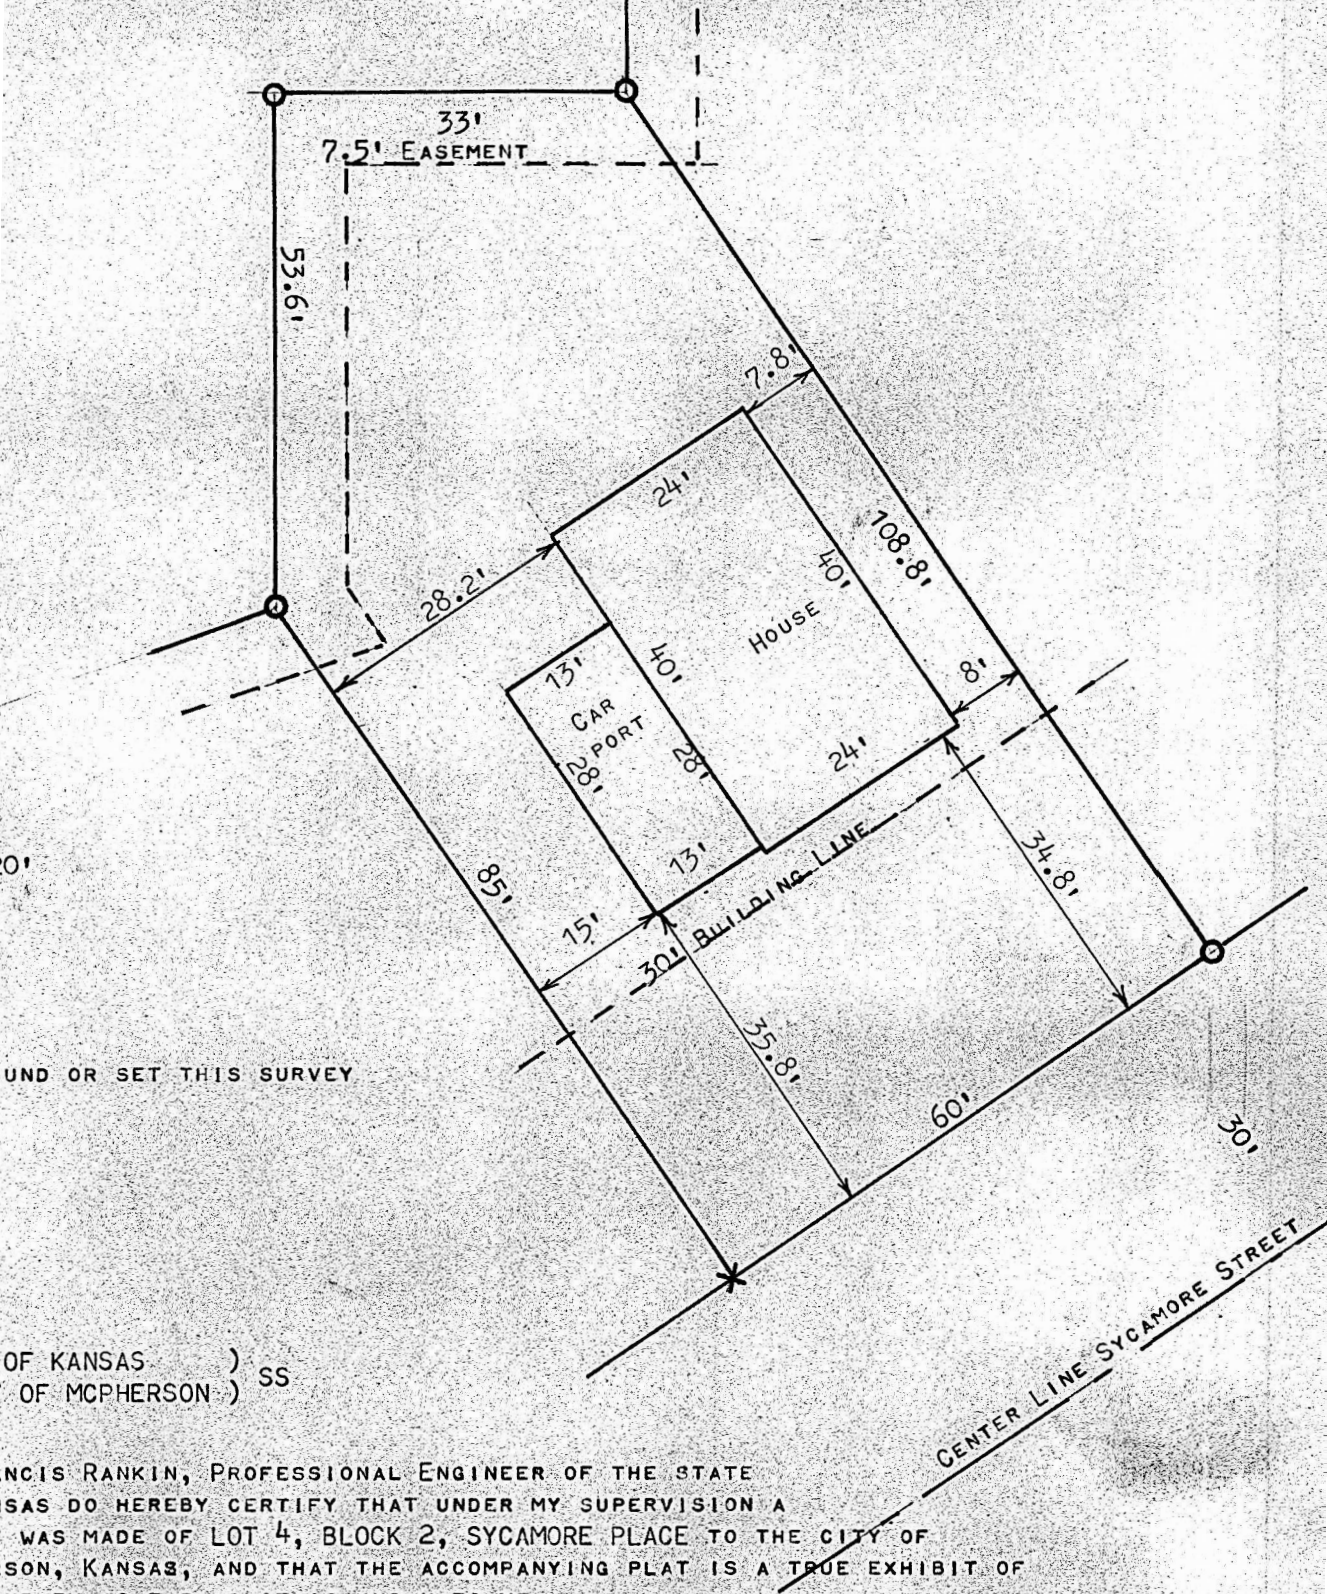

UND OR SET THIS SURVEY

OF KANSAS)
OF MCPHERSON) SS

NCIS RANKIN, PROFESSIONAL ENGINEER OF THE STATE
SAS DO HEREBY CERTIFY THAT UNDER MY SUPERVISION A
WAS MADE OF LOT 4, BLOCK 2, SYCAMORE PLACE TO THE CITY OF
SON, KANSAS, AND THAT THE ACCOMPANYING PLAT IS A TRUE EXHIBIT OF
SURVEY AS FAR AS IT IS KNOWN TO ME.

CALLED FOR BY W. G. DUGUID

MEASURED ON LOT, OCTOBER 31, 1970
THIS 14 DAY OF SEPTEMBER, 1970

W. G. Rankin
S RANKIN
SIONAL ENGINEER
SON, KANSAS

799
KANSAS
PROFESSIONAL ENGINEER