


SURVEY OF LOTS 21 & 22 BLOCK 3  
SYCAMORE PLACE MC PHERSON, KS.  
FOR PETERS LUMBER CO.

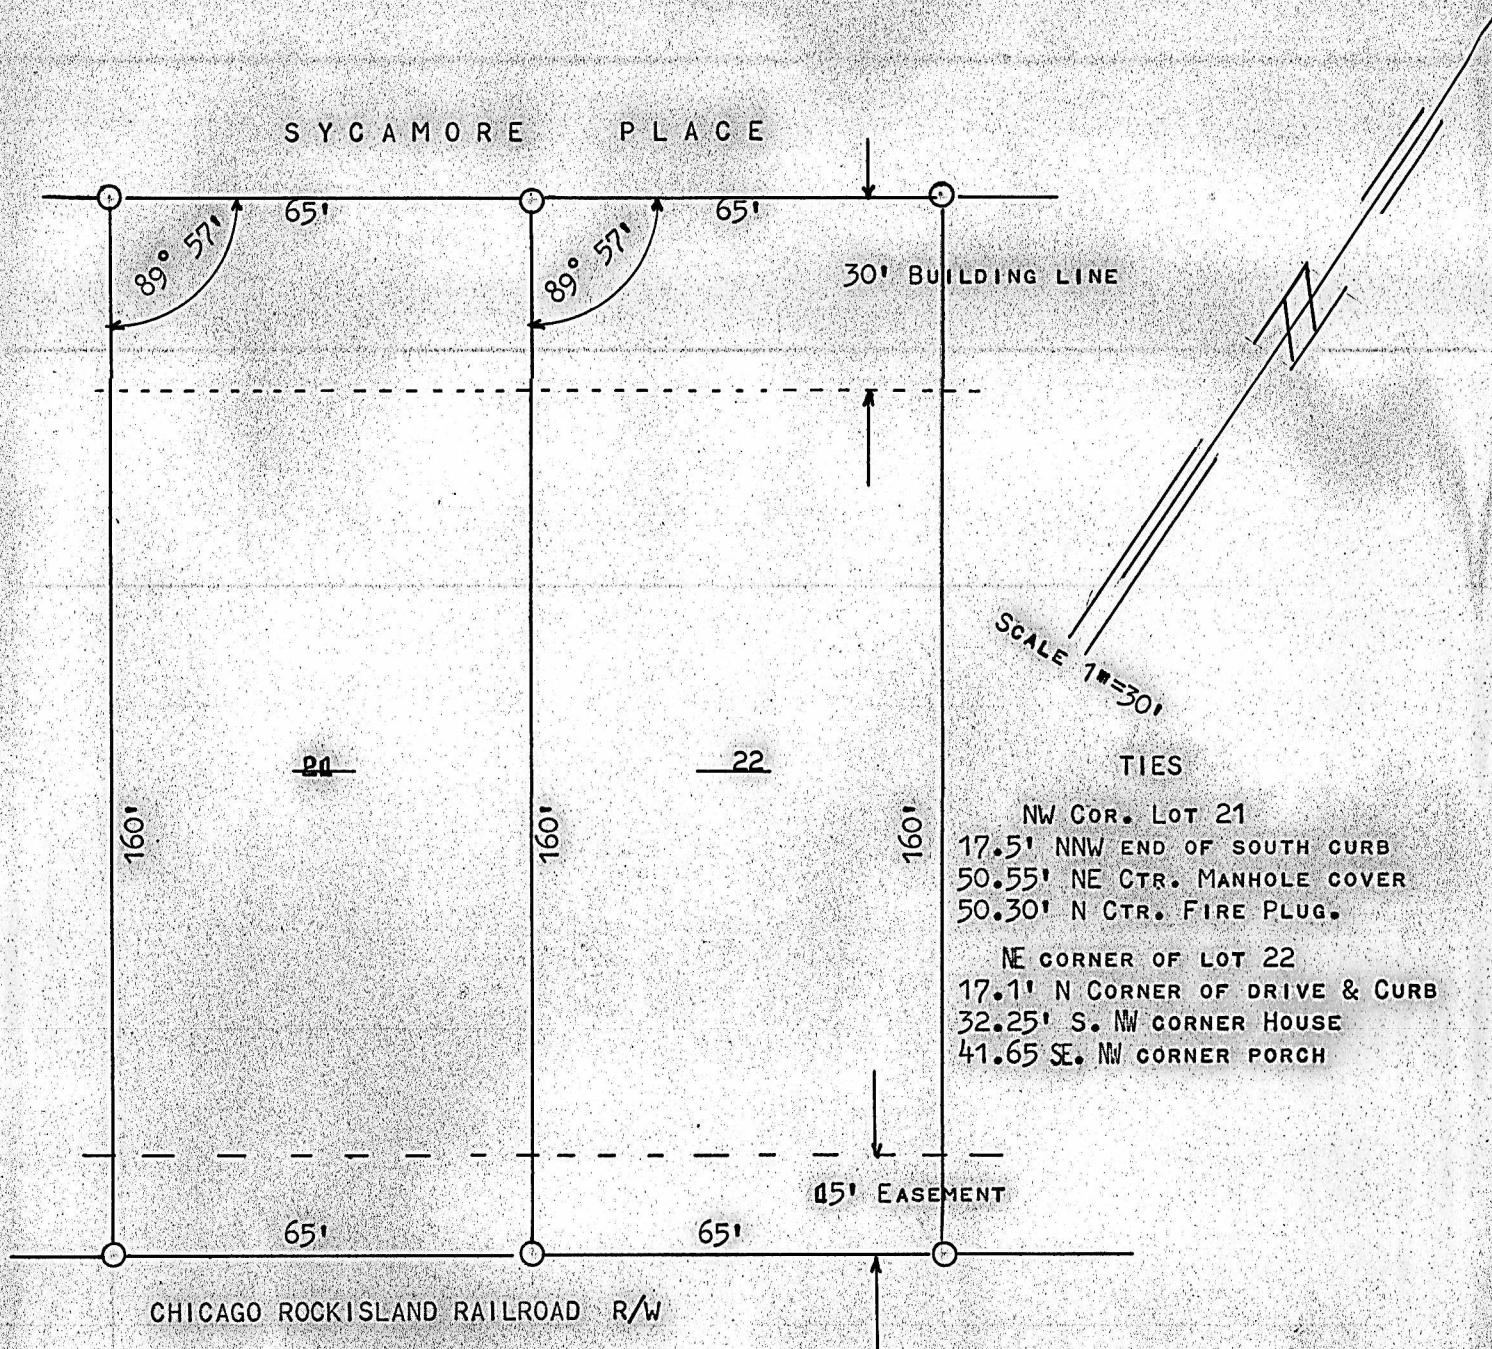


○ IRON PINS FOUND

I, FRANCIS R. RANKIN LICENSED PROFESSIONAL ENGINEER OF THE STATE OF KANSAS  
HEREBY CERTIFY THE ABOVE SURVEY WAS MADE UNDER MY SUPERVISION AND THAT ALL  
LINES, CORNERS, AND ANGLES SHOWN ARE TRUE AND CORRECT SO FAR AS IT IS KNOWN  
TO ME.

SIGNED THIS 18 DAY OF MARCH 1963 AT MC PHERSON KANSAS

*Francis R. Rankin*  
FRANCIS R. RANKIN ENGINEER & SURVEYOR.

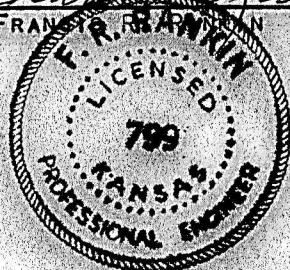

MICROFILM