

Heller Boundary Surveys, William B. Heller, ^{Plat of Survey} P.L.S. 1202, Cell Ph: 620-245-8023, 406 N. Kansas Ave., Canton, KS 67428

Heller Boundary Surveys, William B. Heller, P.L.S. 1202, Cell Ph: 620-245-8023, 406 N. Kansas Ave., Canton, KS 67428

Legend

- P.O.B. = Point of Beginning
- = Property Pin Found
- = 1/2" x 24" rebar in I.D. cap set
- PL = Property Line
- CL = Centerline
- (D) = Deed Distance
- (L.C.) = Length of Curve
- (P) = Plat
- (C.m.) = Calculated-measured

Curve Data for. W. Normal Drive:


Delta = $42^{\circ}58'31''$

Degree of Curve = $57^{\circ}17'45''$

T = 39.3661'

Radius = 100.00'

Scale: $1'' = 30'$

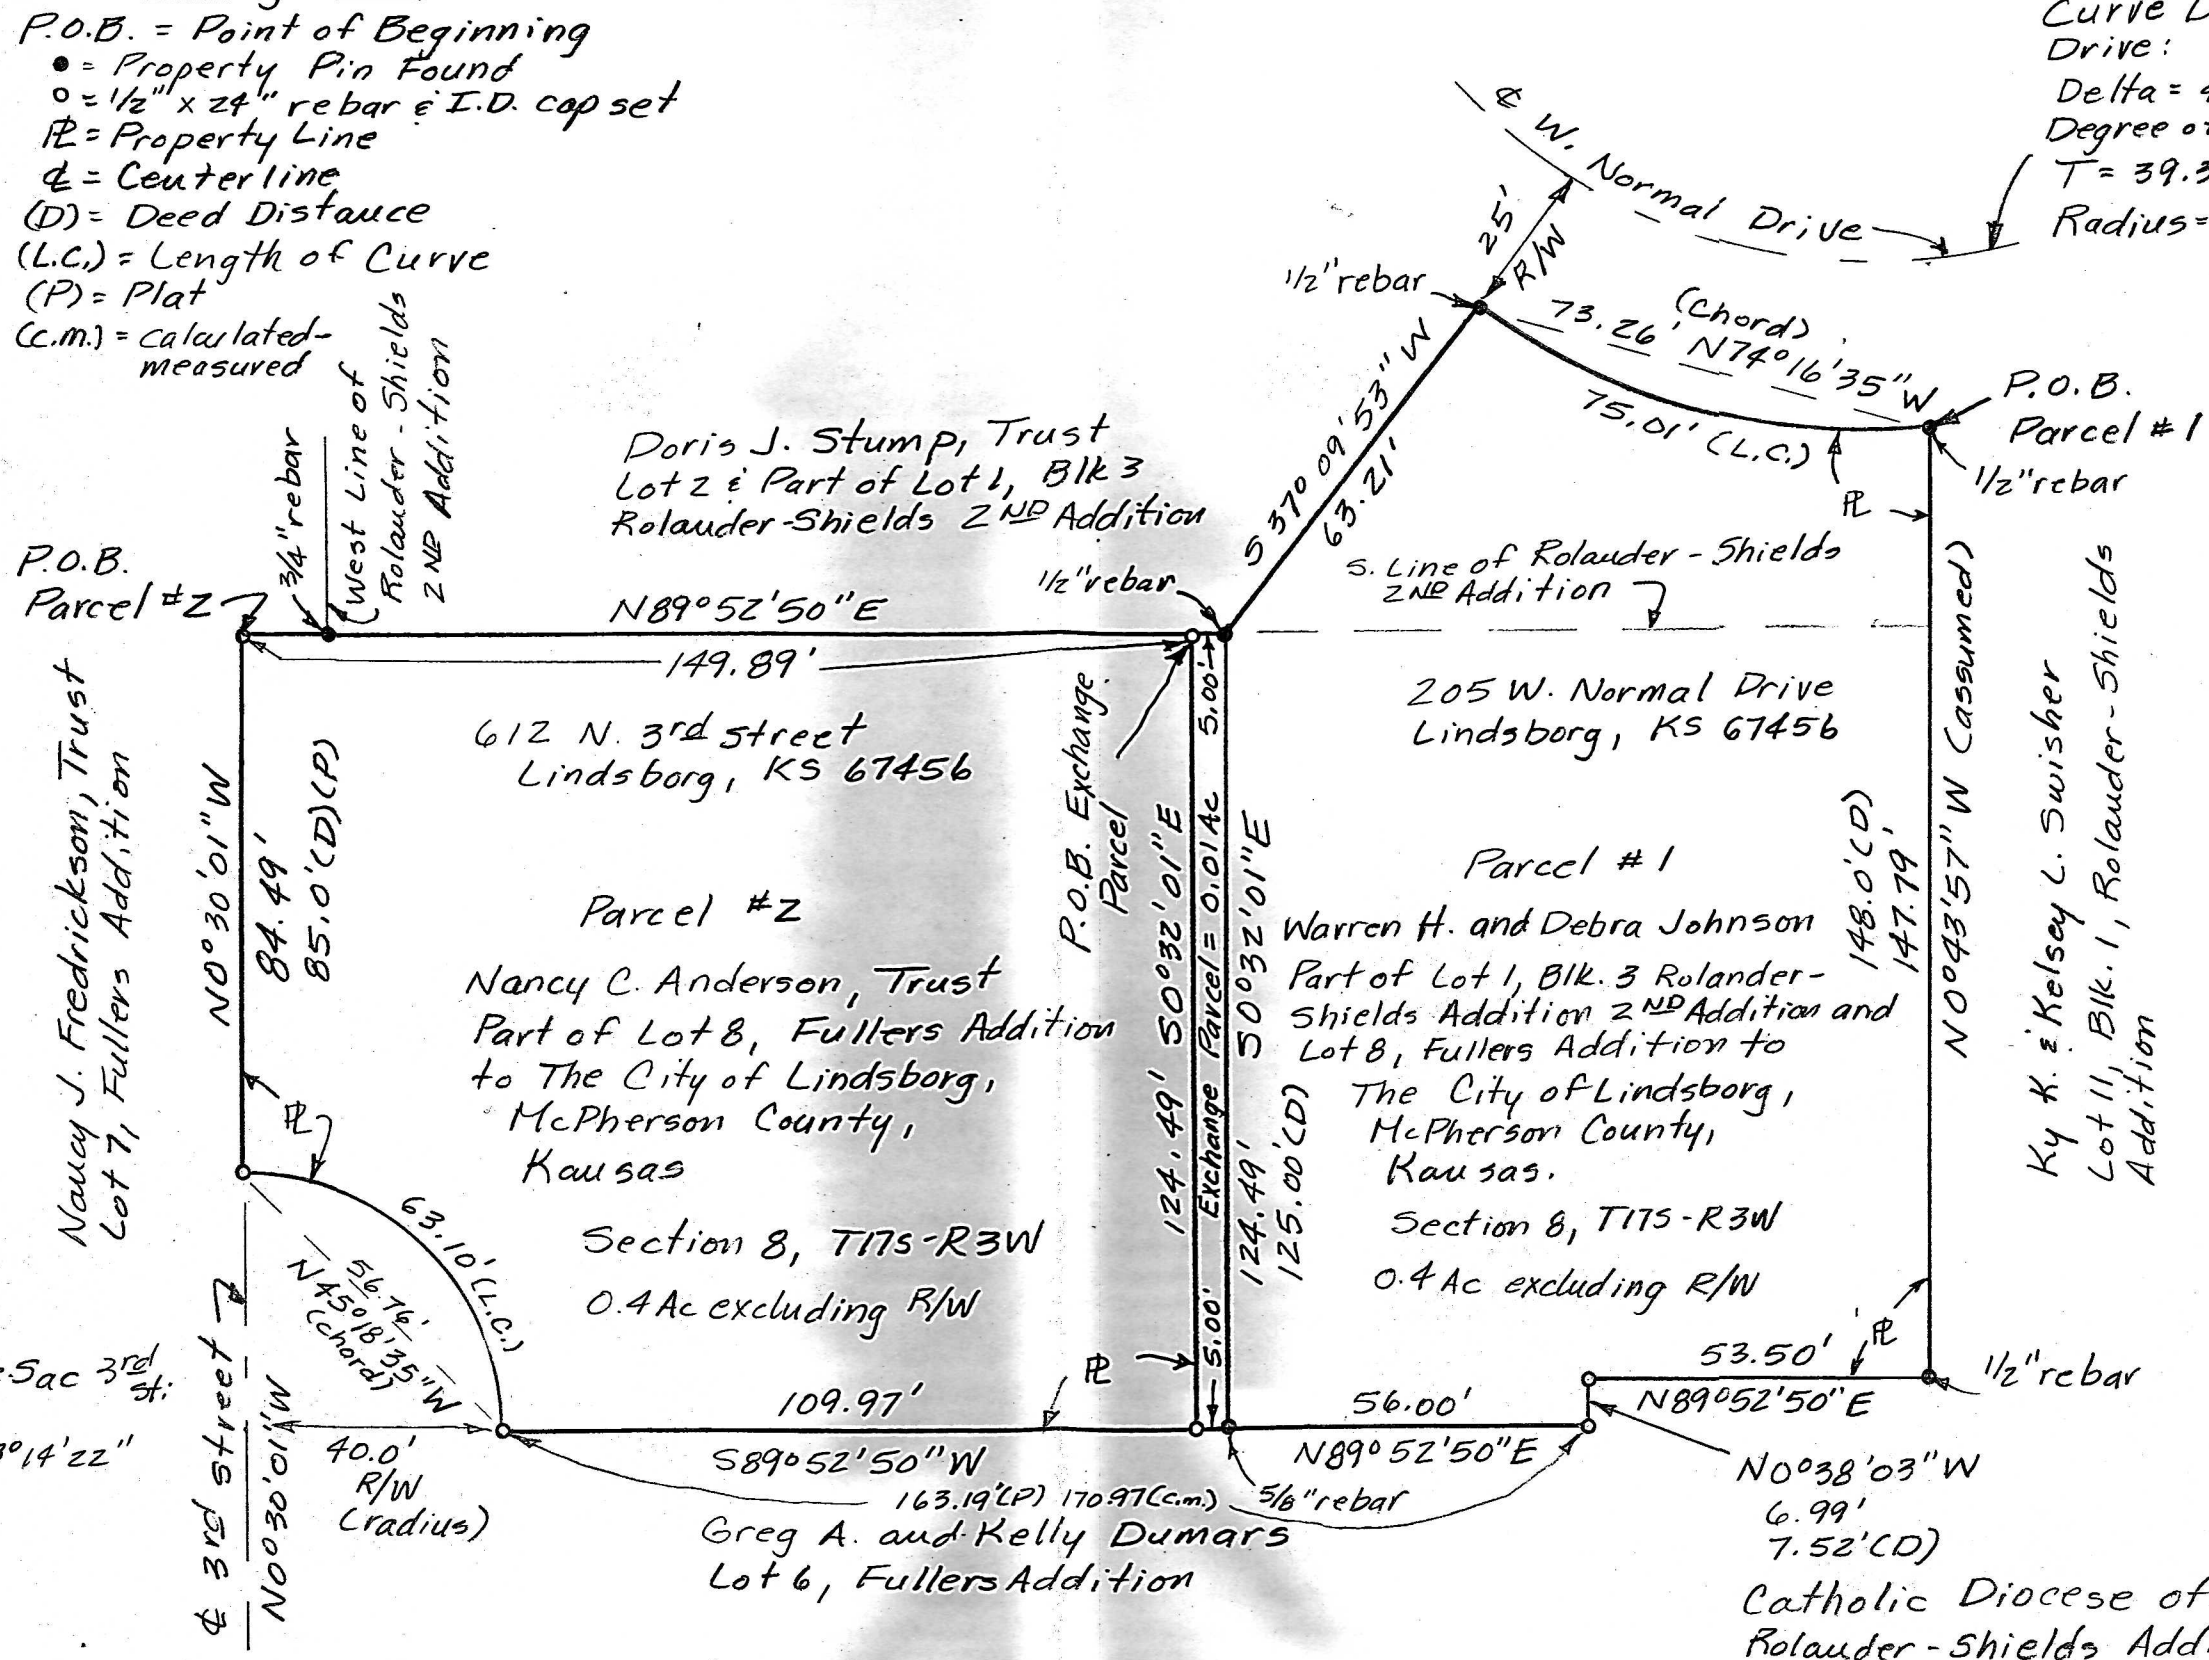

Curve Data Cul-De-Sac 3rd st.
 $\Delta = 90^\circ 23' 19''$
Degree of Curve = $143^\circ 14' 22''$
 $T = 40.2721'$
Radius = $40.00'$

Note: All distances are calculated / measured distances

Pg. 3/3