



Garber Surveying
Service, P.A.


RECEIVED JAN 23 1995

423 West 1st Ave. • Hutchinson, Kansas 67501
Phone 316 665-7032 • FAX 316 663-7401

Proj. No. G94-1318

SURVEY FOR: LOWELL NELSON

DESCRIPTION: Lots 3 and 4 and portions thereof, Block 4, Trail North Subdivision in the City of McPherson, Kansas as described on the attached sheet.

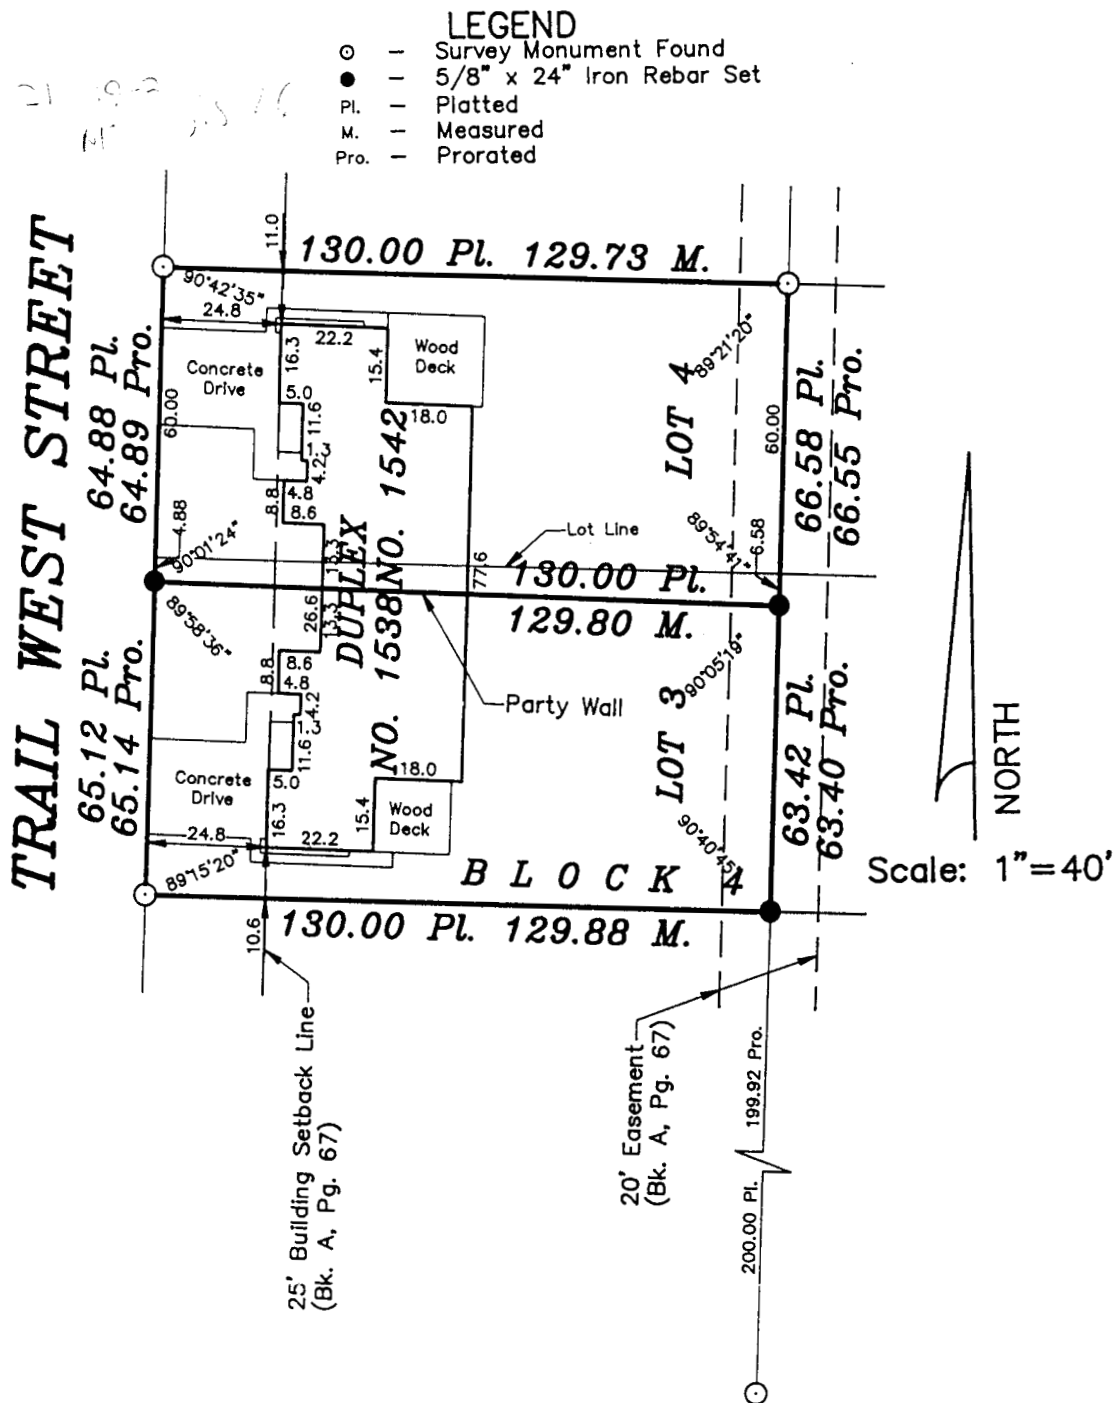

SURVEYOR'S CERTIFICATE:

I hereby certify this plat to be a true, correct and complete representation of the property described above and on the attached sheet and the buildings and improvements located thereon and that there are no encroachments either way across property lines except as shown, as surveyed under my supervision.

Dated: December 27, 1994

Daniel E. Garber RLS #683

