



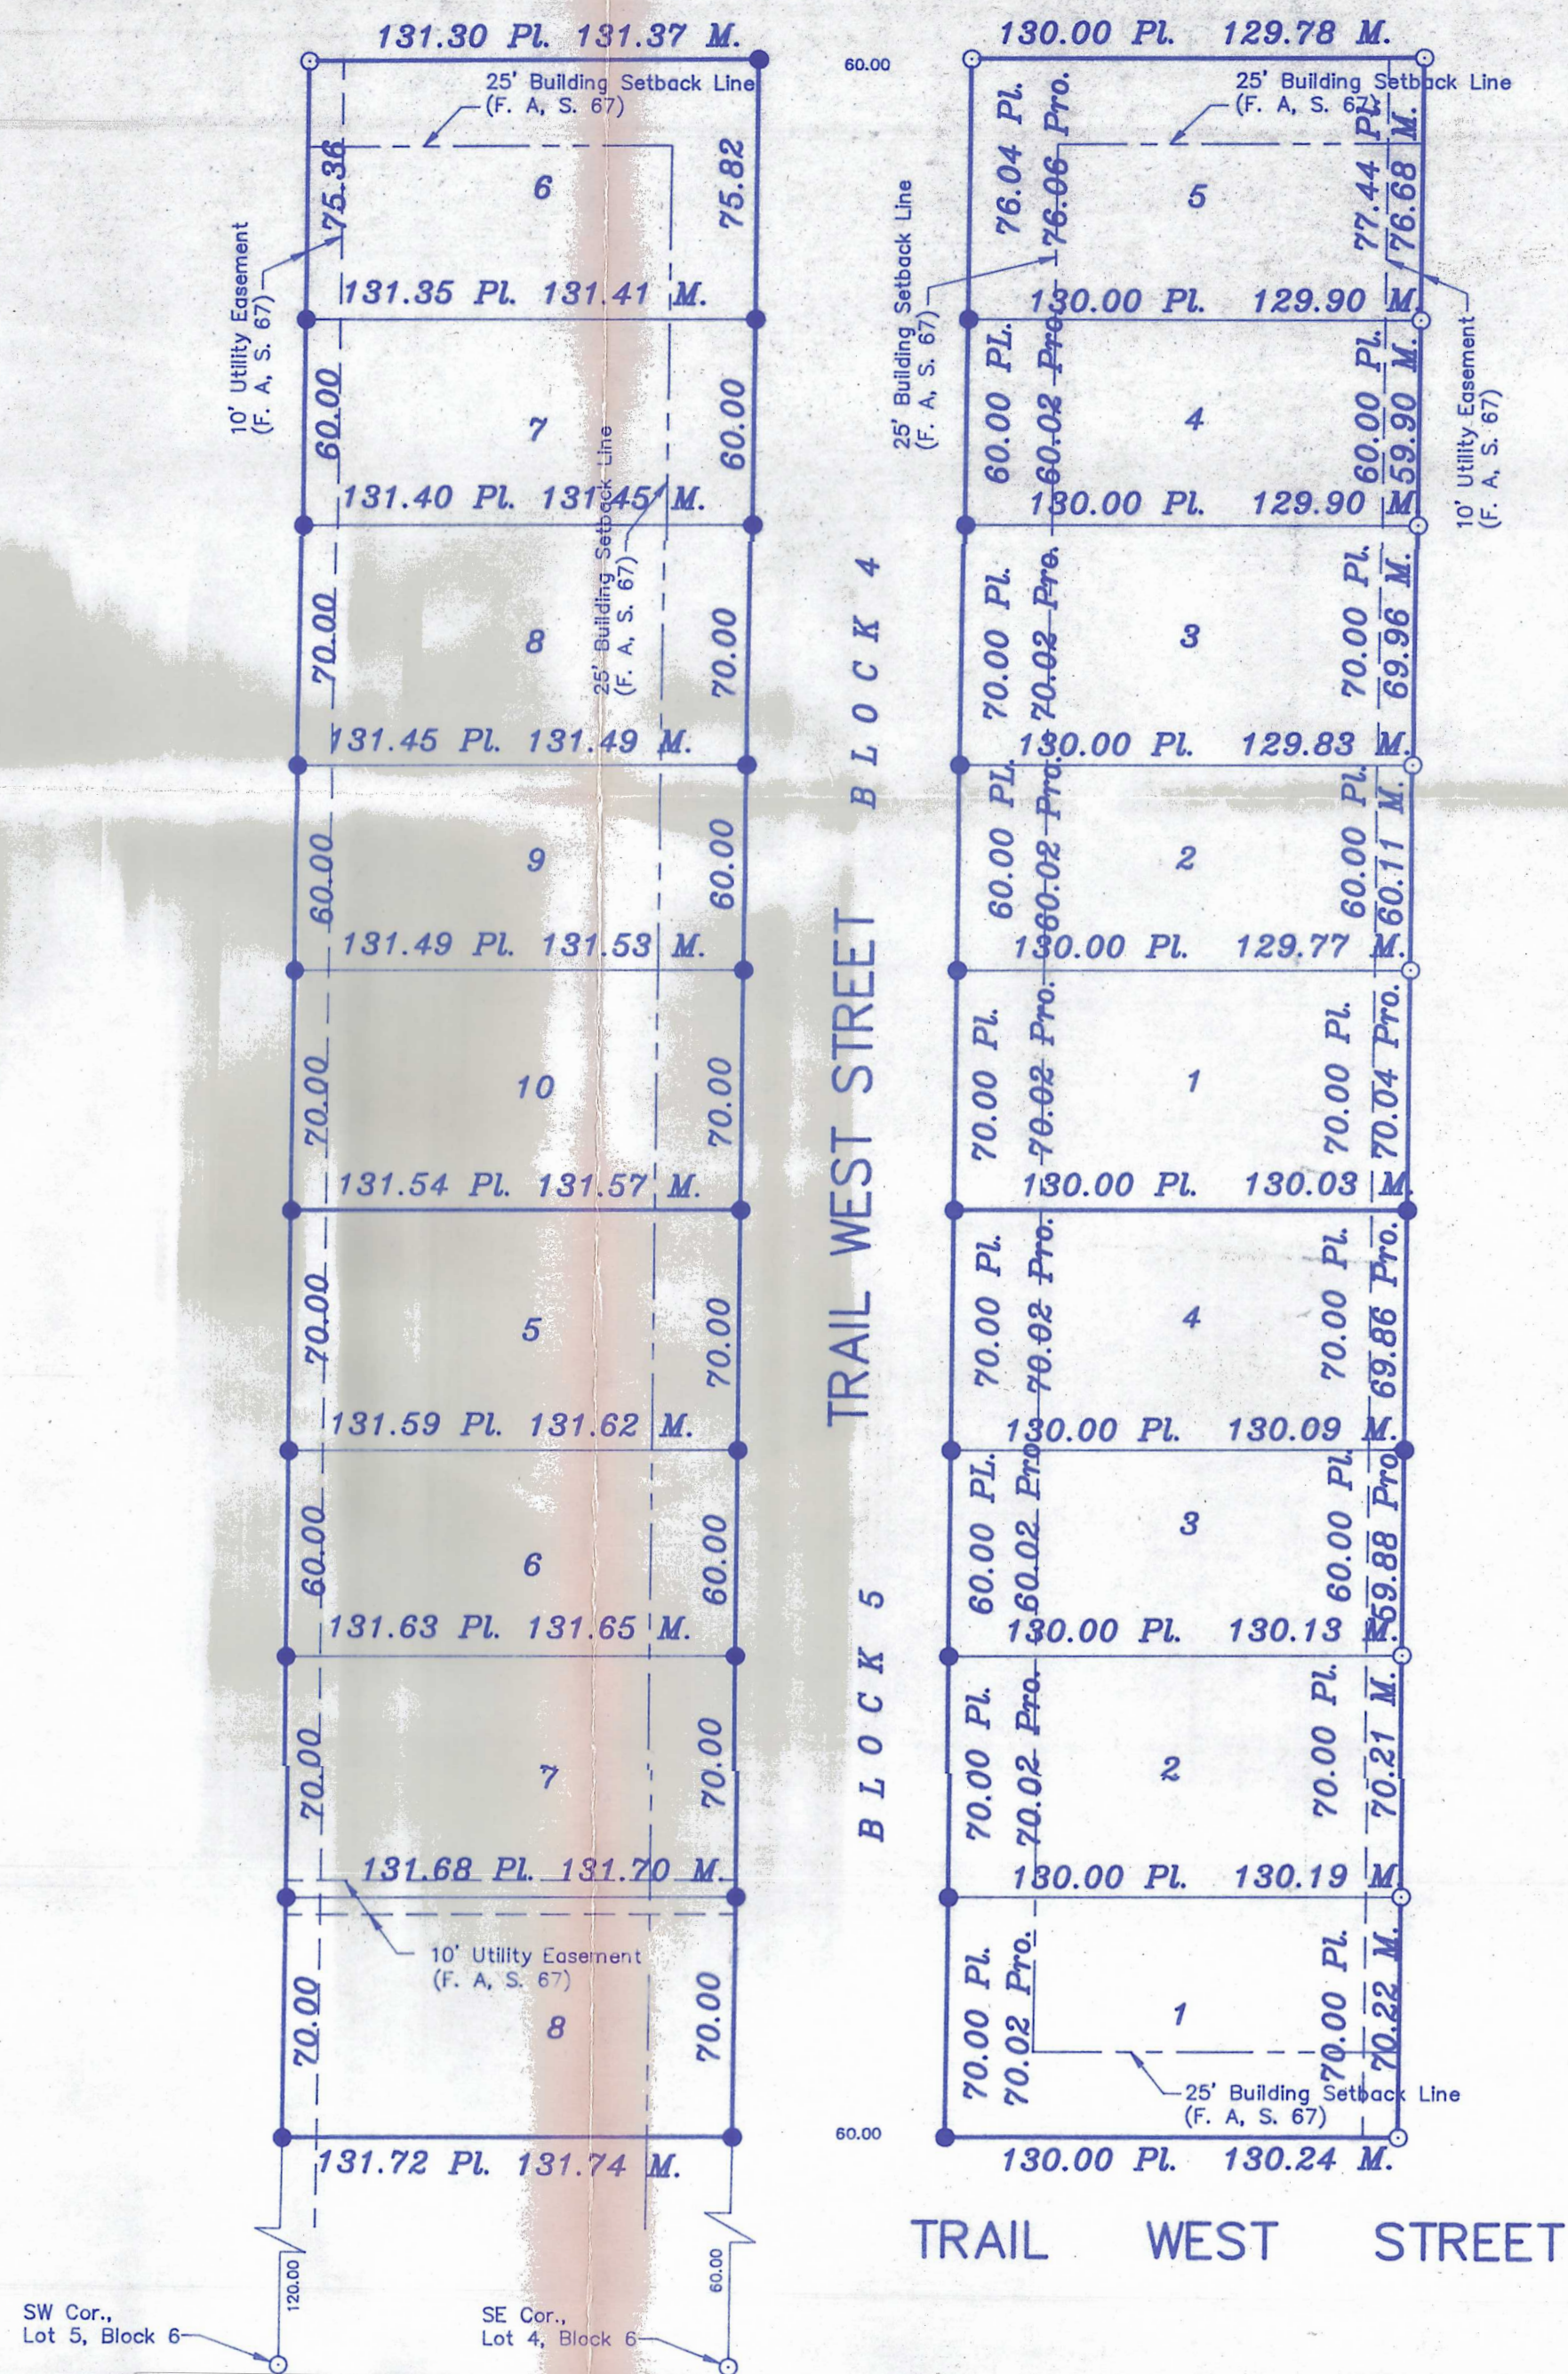

DESCRIPTION:
 Lots 1 through 10, Block 4 and Lots
 1 through 8, Block 5 Trail North Sub-
 Division to the City of McPherson, Kansas.

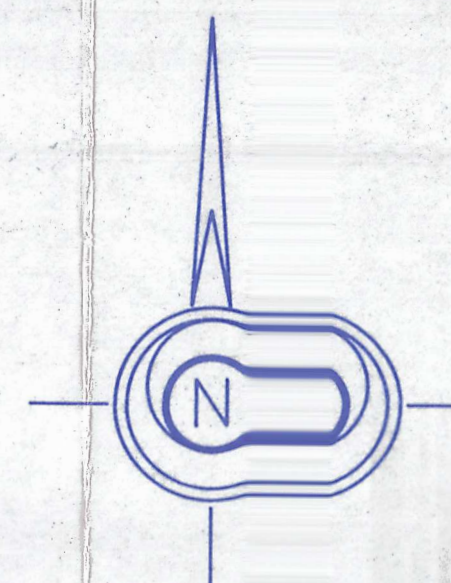

LE GEND

- Subdivision Monument Found
- 5/8" x 2" 4" Iron Rebar Set
- PL Platted
- Pro. Prorated
- M. Measured

SURVEYOR'S CERTIFICATE:
 I hereby certify this plat to be a true, correct and
 complete representation of the property described hereon,
 as surveyed under my supervision this 20th day of August, 1992.

Daniel E. Garber
 Daniel E. Garber RLS 683



**LAWRENCE D. SHOTTS &
 ASSOCIATES**

GARBER SURVEYING SERVICE, P.A.

423 WEST FIRST AVENUE
 HUTCHINSON, KANSAS 67501 316-665-7032

LOTS 1-10, BLOCK 4 AND

LOTS 1-8, BLOCK 5

Scale: 1"=50'
 Date: 08/20/1992

Job No.: G91-836
 Sheet 1 of 1 Sheets