


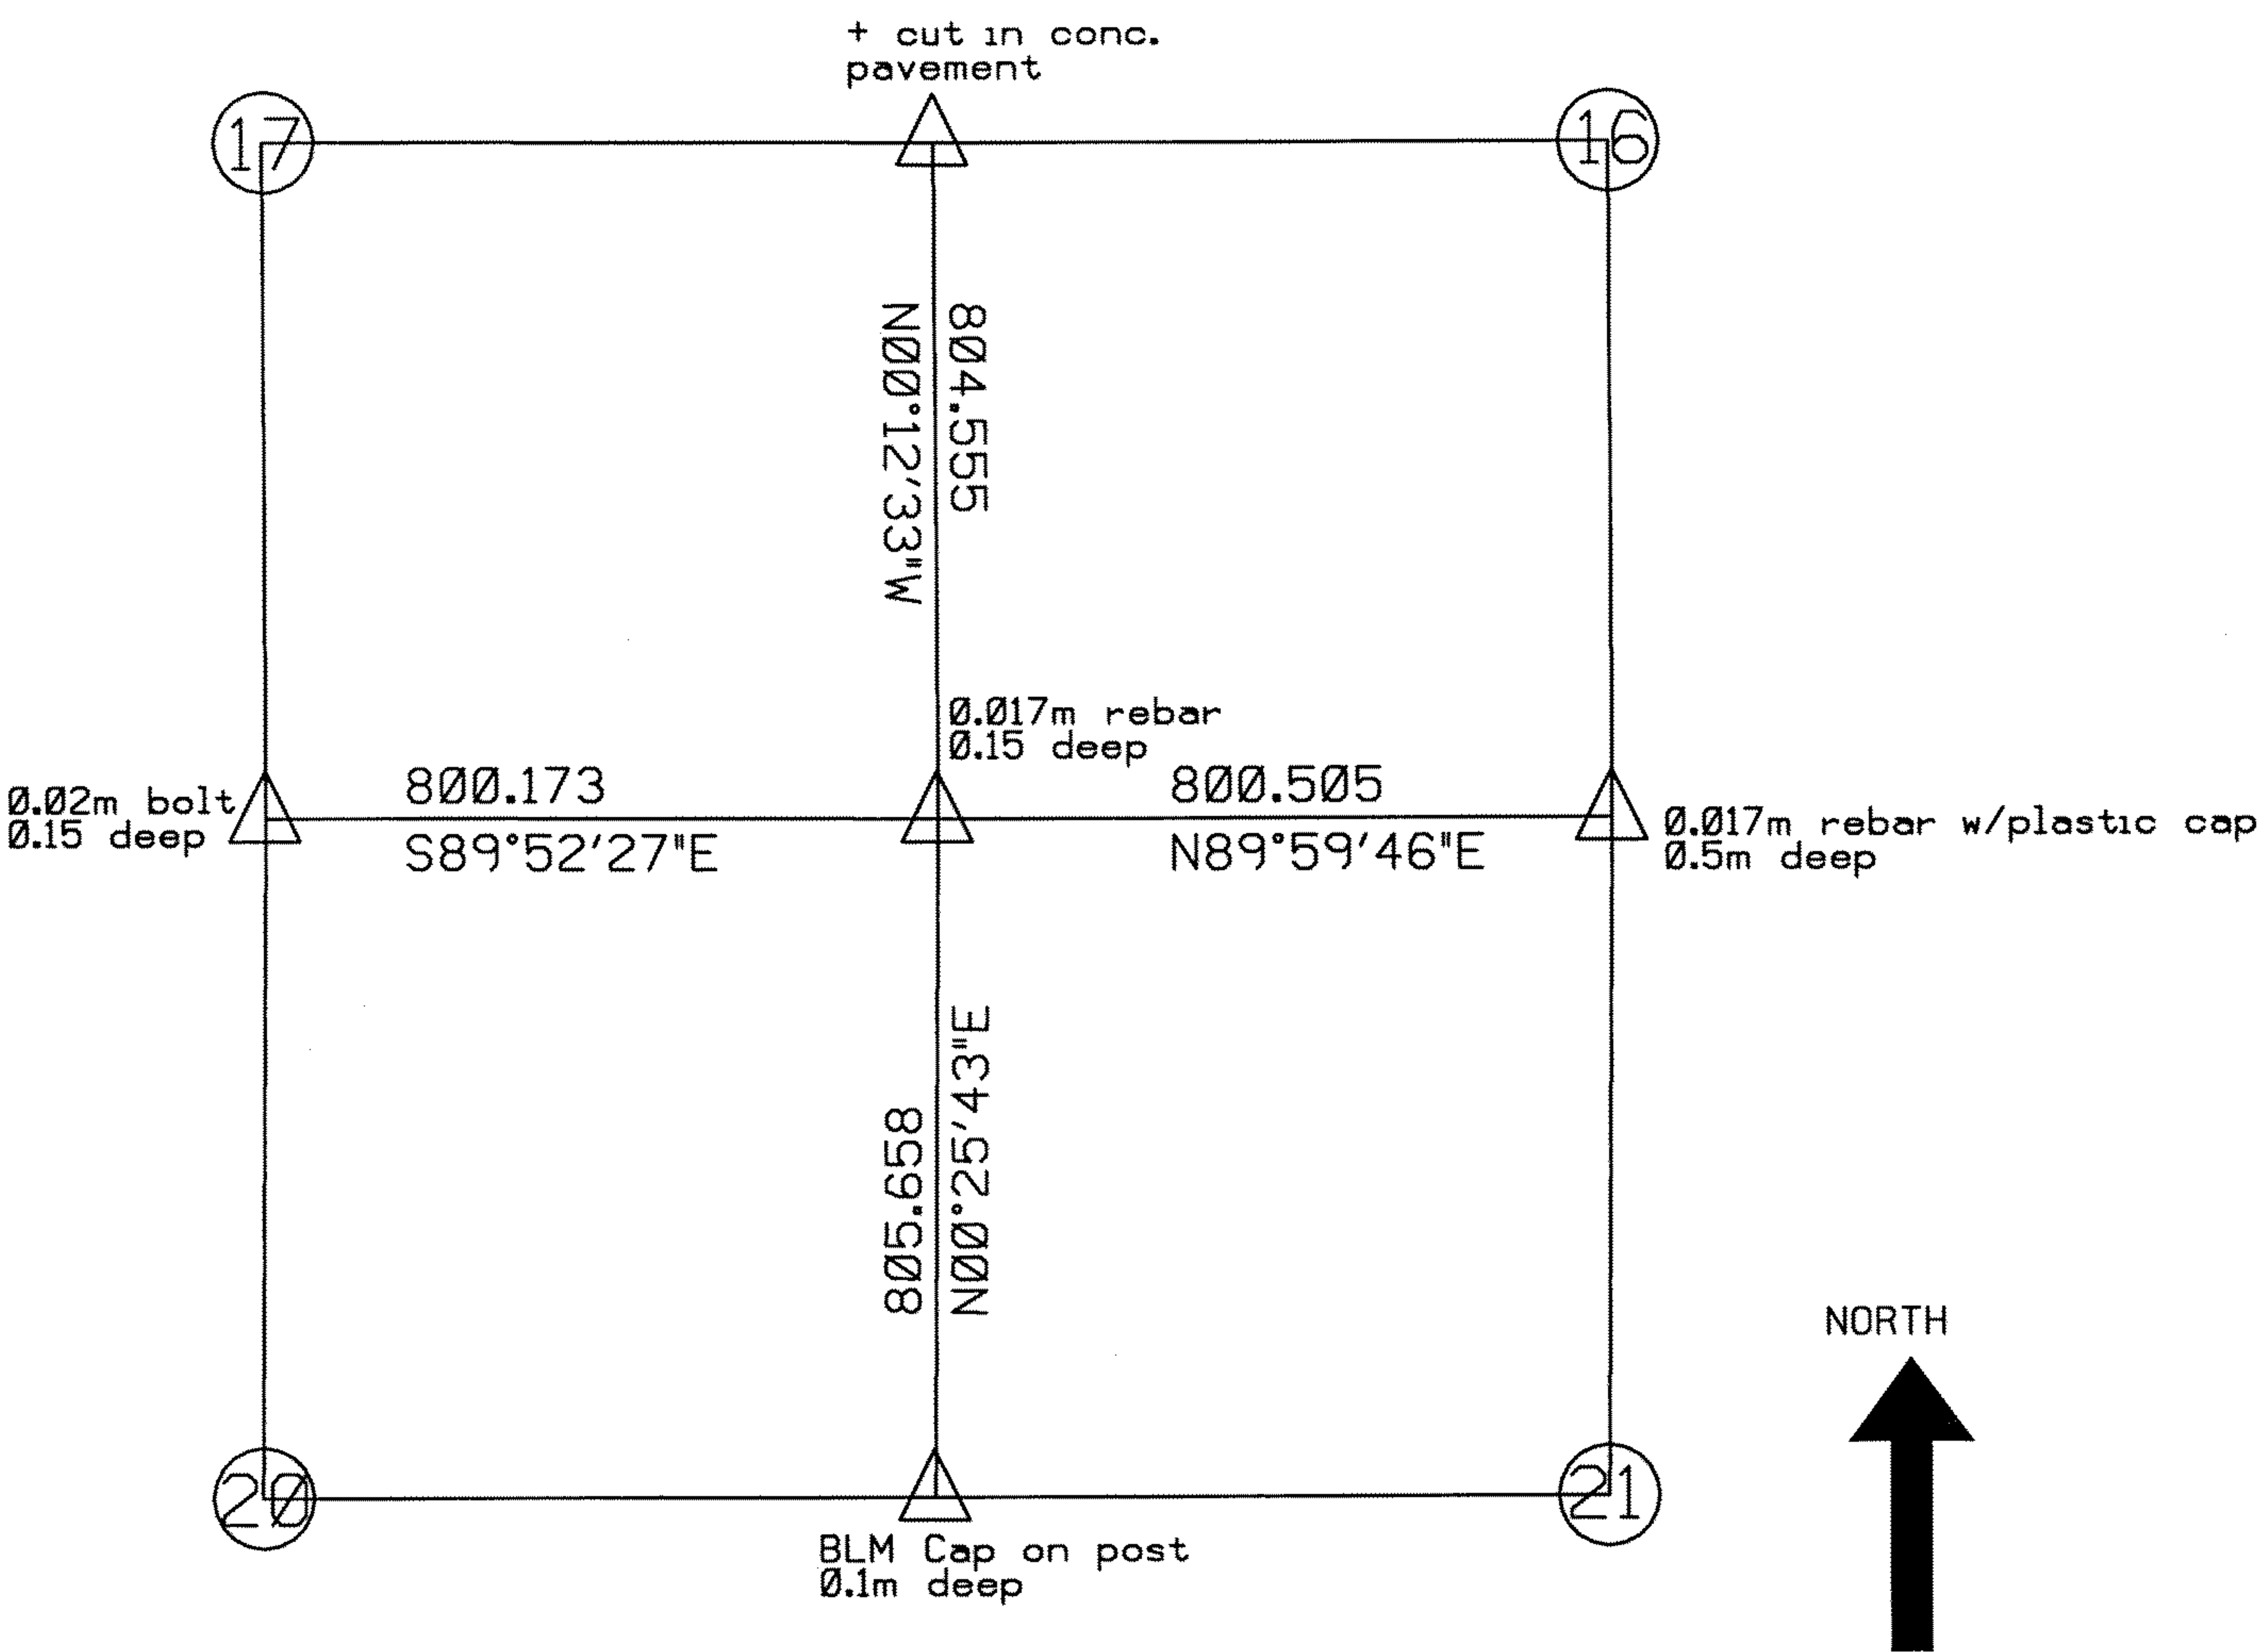

All in Twp. 17 S, Rng. 3 W

I hereby certify this drawing to be a true and correct representation of a survey conducted by the Kansas Department of Transportation for project 81B-59-K7981-01 dated Oct. 2000, in McPherson County, Kansas

KANSAS DEPT. OF TRANSPORTATION

LEGEND

- No Scale
- Assumed Bearings
- All Distances In SI Units
- △ = Found, See Filed Land Survey Reference Reports for Origin/Methods
- ▲ = Set 1/2" x 24" Rebar w/ KDOT Alum. Cap, See Filed Land Survey Reference Reports for Origin/Method

WM. J. HAVERKAMP
REGISTERED
LS-886
KANSAS
LAND SURVEYOR

by William J. Haverkamp

RLS-886

If the surveyor's signature is not blue colored, the drawing is a copy that should be assumed to contain unauthorized alterations. The certification contained on this document shall not apply to any copies.

81B-59-K7981-01
McPherson Co.
T.J. Conkright
Oct. 2000

Assumed Section Corner Coordinates

	Northing	Easting	
17601	5597.871	4990.015	E 1/4 Cor. 17, T 17 S, R 3 W
20401	4795.079	4192.780	N 1/4 Cor. 20, T 17 S, R 3 W
21201	3987.686	4986.926	W 1/4 Cor. 21, T 17 S, R 3 W
21301	4793.321	4992.951	NW Cor. 21, T 17 S, R 3 W
21401	4793.374	5793.456	N 1/4 Cor. 21, T 17 S, R 3 W