


Heller Boundary Surveys, W.B. Heller, L.S. 1202
406 N. Kansas Ave., Canton, KS 67428
Ph: 620-245-8023

Plat of Survey

Lindsborg Community Hospital.
concrete parking lot

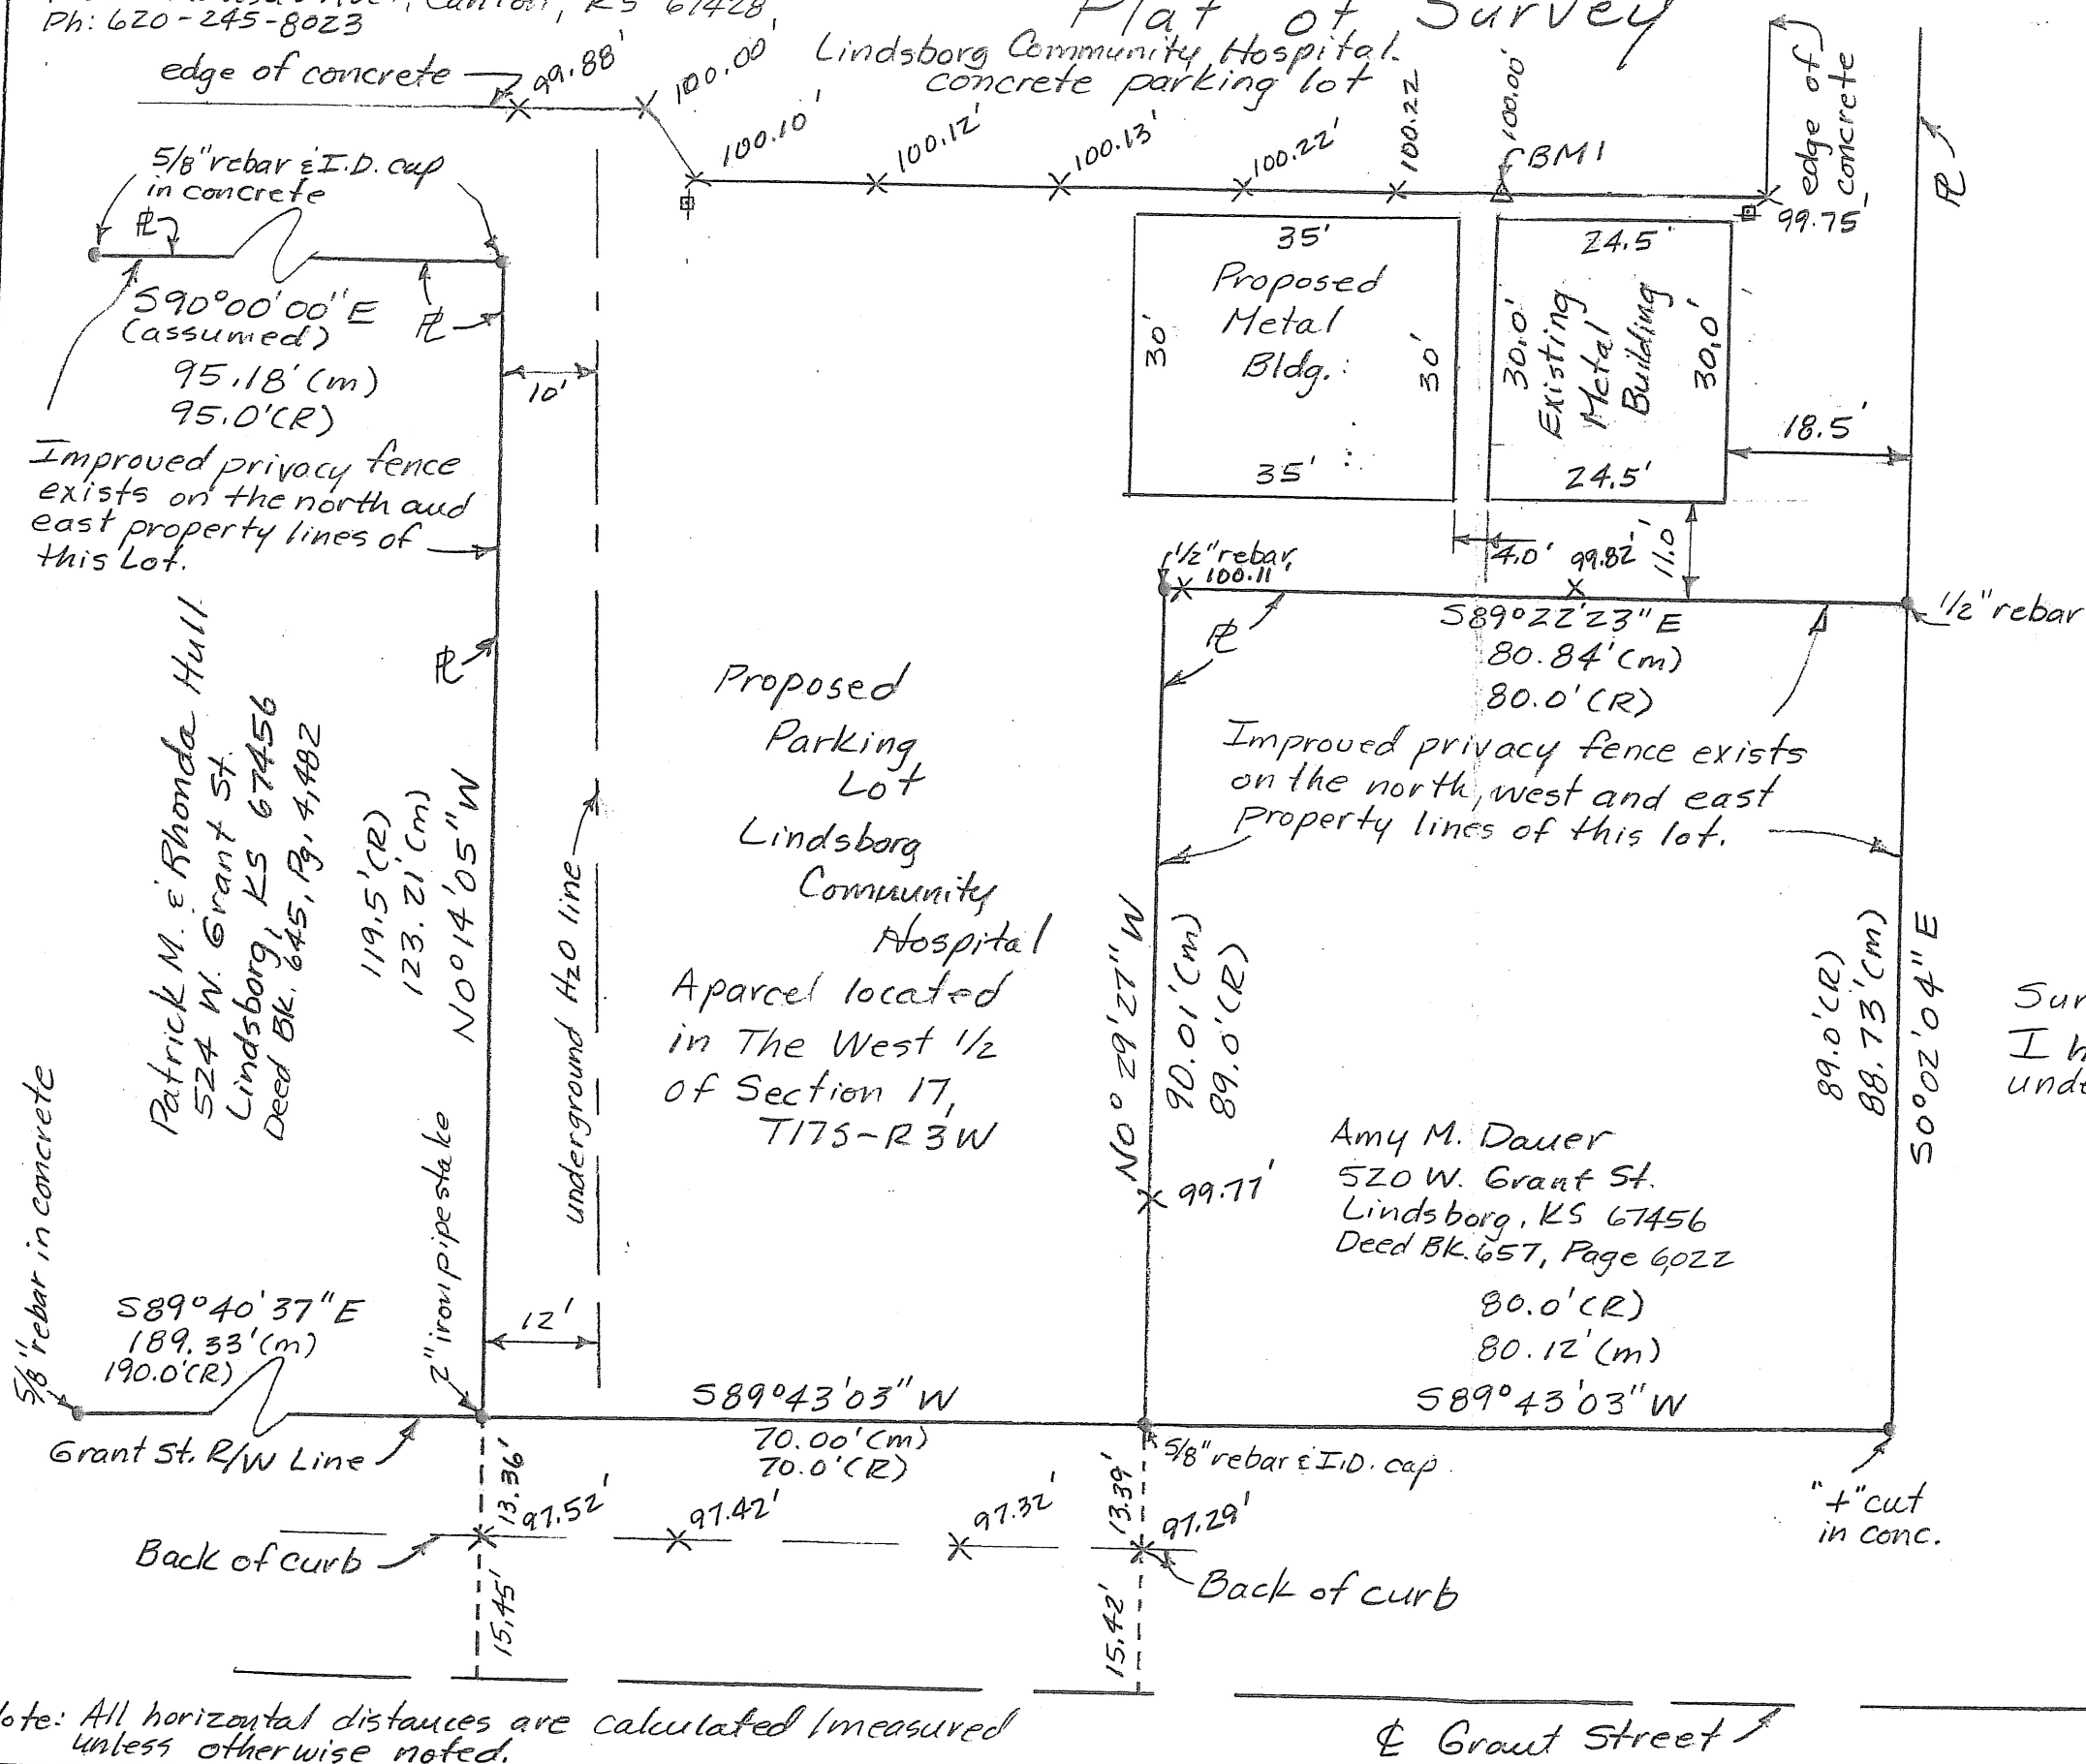

Scale: $1'' = 20'$


Legend

- = property pin found
- P = property line
- C = center line
- (R) = record distance
- (m) = calculated/measured distance
- Φ = power pole
- Δ = square cut in concrete, elev. = 100.00'
- X = elevation spot on concrete

Elevation BM.1 = 100.00 (datum)

Surveyors Certificate:

I hereby certify that SAM B. HEIN was made
under my supervision on June 29, 2014.

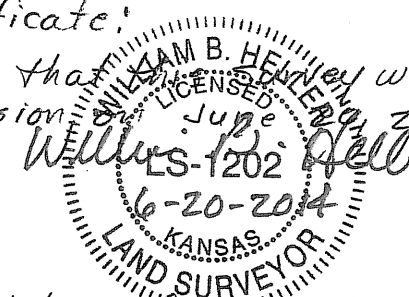

For: Lindsborg Community Hospital
605 W. Lincoln
Lindsborg, KS 67456

Date: June 20, 2014

Note: All horizontal distances are calculated/measured unless otherwise noted.

£ Grant Street