


Part of SE $\frac{1}{4}$ and NE $\frac{1}{4}$, Sec. 18., Twp. 17.S., Rng. 3. W. 6th. P.M.

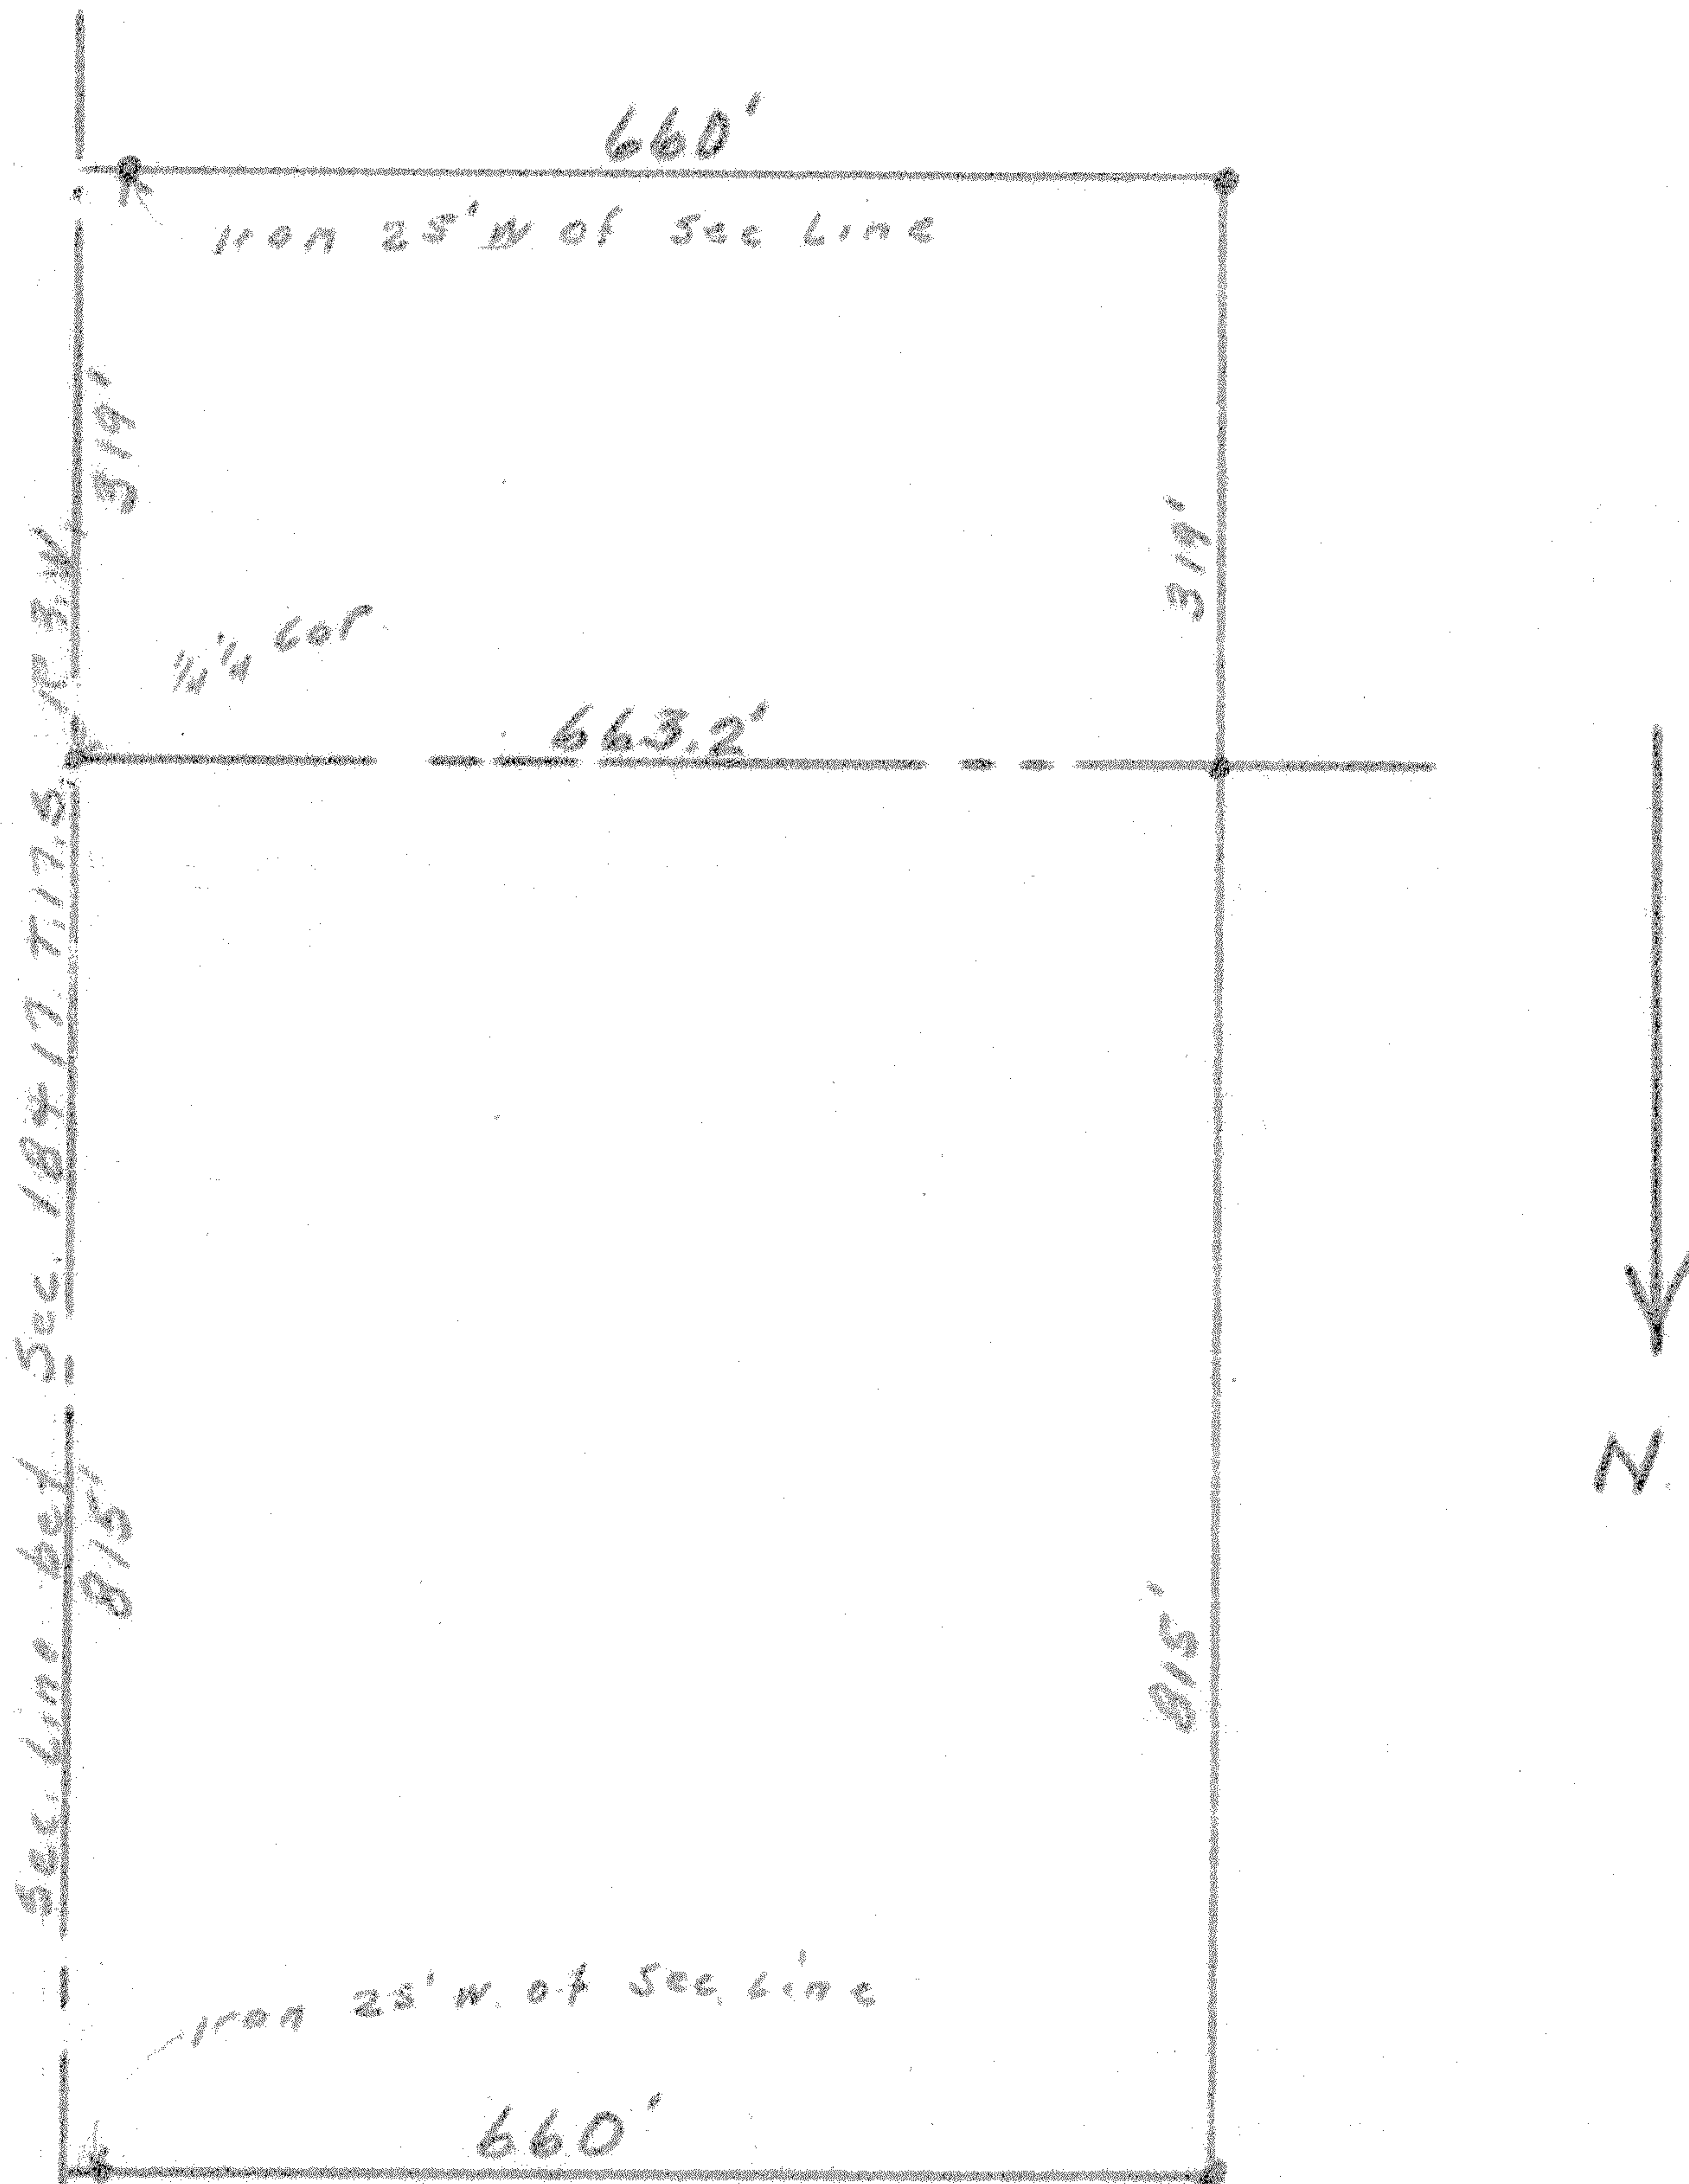

State of Kansas, County of McPherson, ss.

I, G.D. Johnson, Licensed Civil Engineer of the State of Kansas, do hereby Certify that I did on the 19th. day of April, 1952 survey the following tract of land in McPherson County.

Tract No. 1. Part of the NE $\frac{1}{4}$, SE $\frac{1}{4}$. Sec. 18. T. 17.S., R. 3.W. Beginning at the NE. Cor. of the SE $\frac{1}{4}$. Sec. 18., T. 17.S., R. 3.W. 6th. P.M., thence south 319 ft. along the east line of said Sec. 18., thence west 660 ft., thence north 319 ft. to the north line of said SE $\frac{1}{4}$. of Said Sec. 18, thence east 663.2 to the place of beginning.

Tract No. 2. Part of the SE $\frac{1}{4}$, NE $\frac{1}{4}$. Sec. 18., T. 17.S., R. 3.W. Beginning at the SE. Cor of the NE $\frac{1}{4}$. Sec. 18., T. 17.S., R. 3.W. 6th. P.M., thence north 815 ft. along the east line of said Sec. 18., thence west 660 ft. thence south 815 ft. to the south line of said NE $\frac{1}{4}$. of Said Sec. 18, thence east 663.2 ft. to the place of beginning.

I also certify the accompanying plat is a true exhibit of said survey.

MICROFILM

G.D. Johnson