



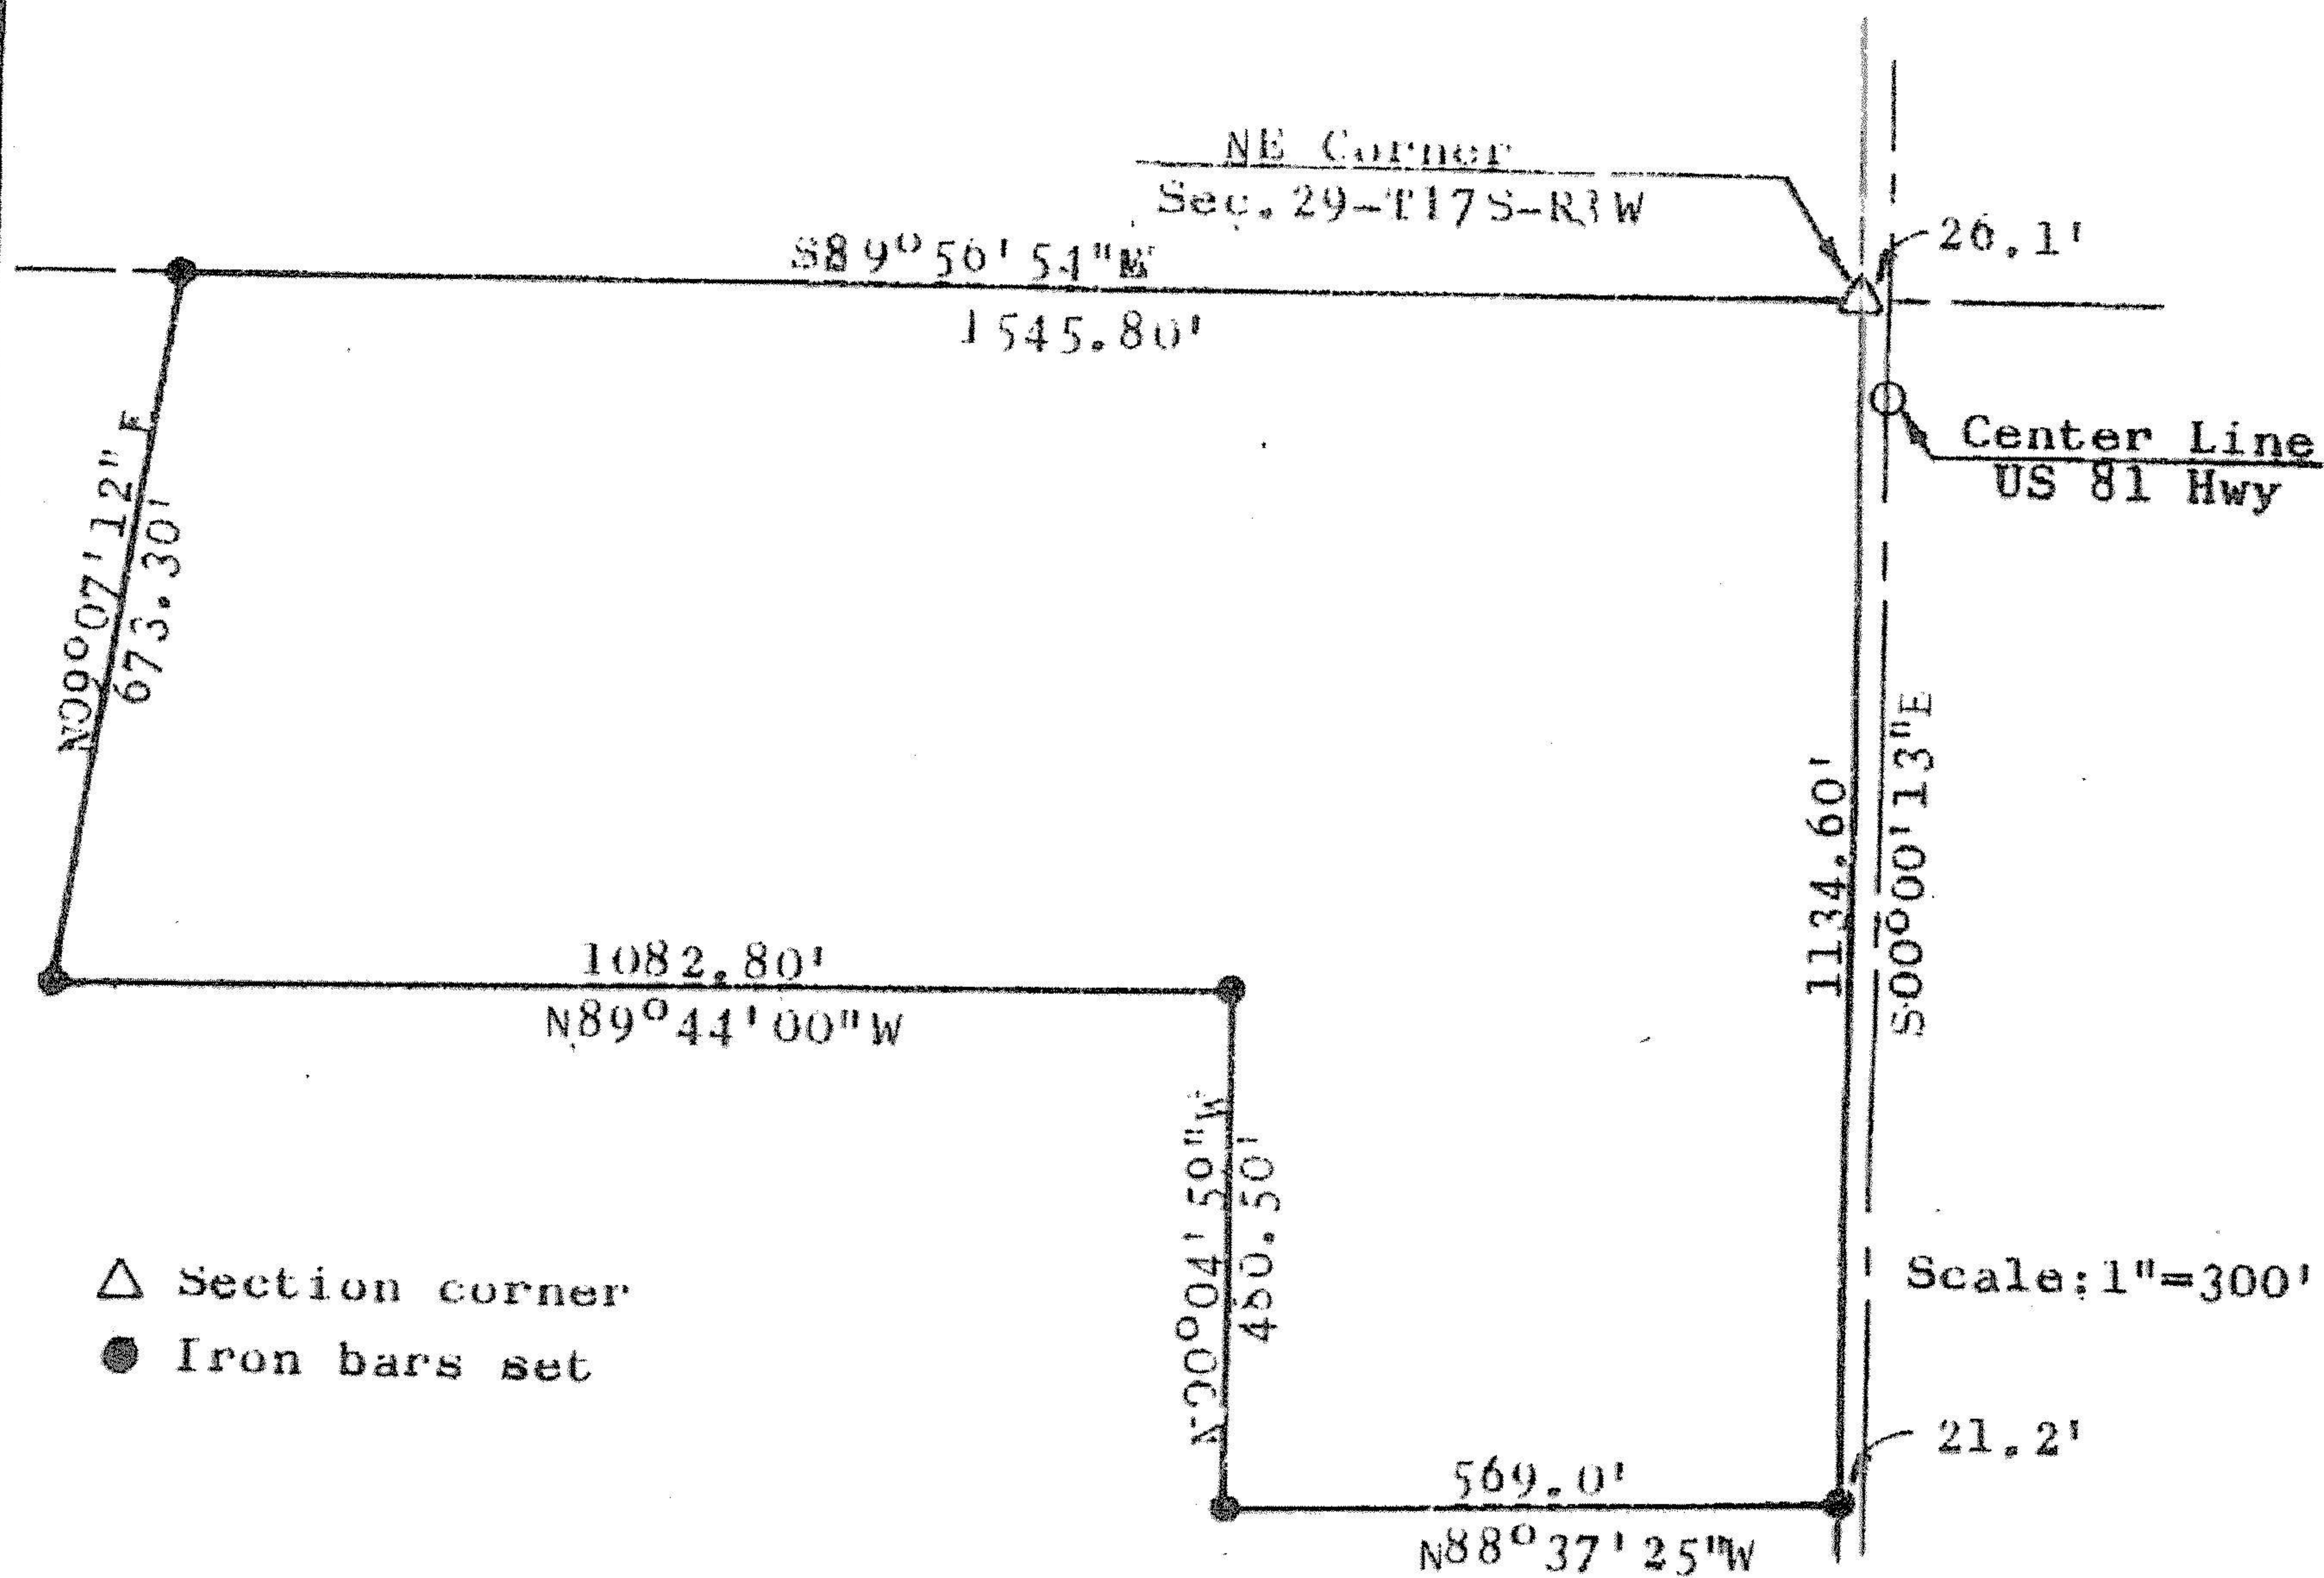

A Tract of land in the NE $\frac{1}{4}$ of the NE $\frac{1}{4}$ of Sec. 29-T17S-R3W, being located in McPherson County, Kansas, described as follows: Beginning at the North East corner of Section twenty nine (29), Township seventeen (17) South, Range Three (3) West; thence South on a bearing of S00°00'13"E along the East line of said $\frac{1}{4}$ section for a distance of eleven hundred thirty four and sixty hundredths (1134.60')ft.; thence on a bearing of N88°37'25"W for a distance of five hundred sixty nine (569.0')ft.; thence on a bearing of N00°04'59"W for a distance of four hundred eighty and fifty hundredths (480.50')ft.; thence on a bearing of N89°44'00"W for a distance of one thousand eighty two and eighty hundredths (1082.80')ft.; thence on a bearing of N09°07'12"E for a distance of six hundred seventy three and thirty hundredths (673.3)ft. to the North line of said section; thence East along said section line on a bearing of S89°56'54"E for a distance of fifteen hundred forty five and eighty hundredths (1545.80)ft. to the point of beginning.

The above described tract of land contains 30.696 acres more or less.

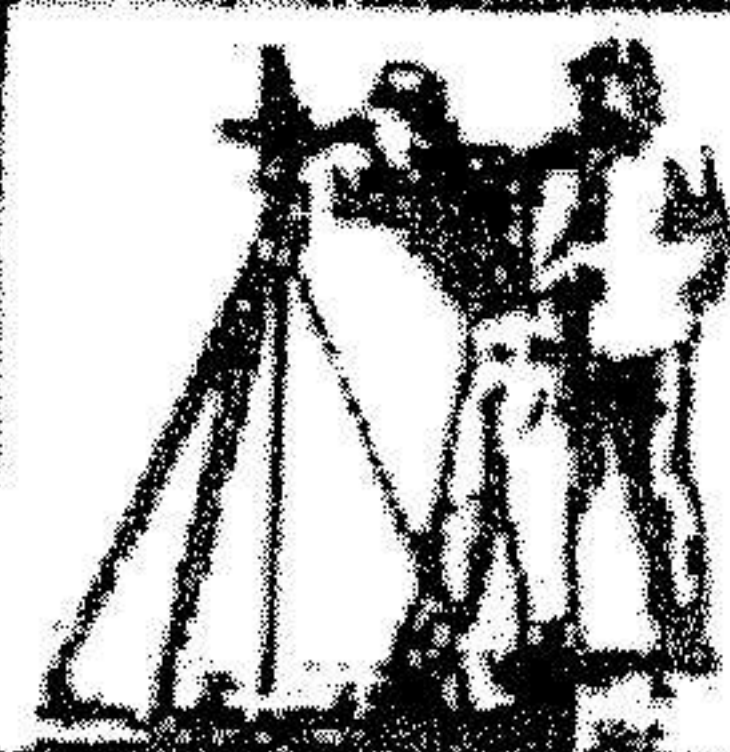

SURVEYS, Inc.

BOX 250 ELLSWORTH, KS 67439
BOX 2084 HUTCHINSON, KS 67501

PROJECT 78-84

DATE November 6, 1978

BY SH. 1 OF 1