




FOUND NE COR, SE/4 (CAD. MARKER)

NOTE: E. LINE, SE/4 WAS
ESTABLISHED FROM CADASTRAL
SURVEY DATA AND CORNERS
(E. 1/4 COR. & NE COR, SEC. 13.)
FOUND.

SET 1/2" I.D. PIPE
(TYPICAL)

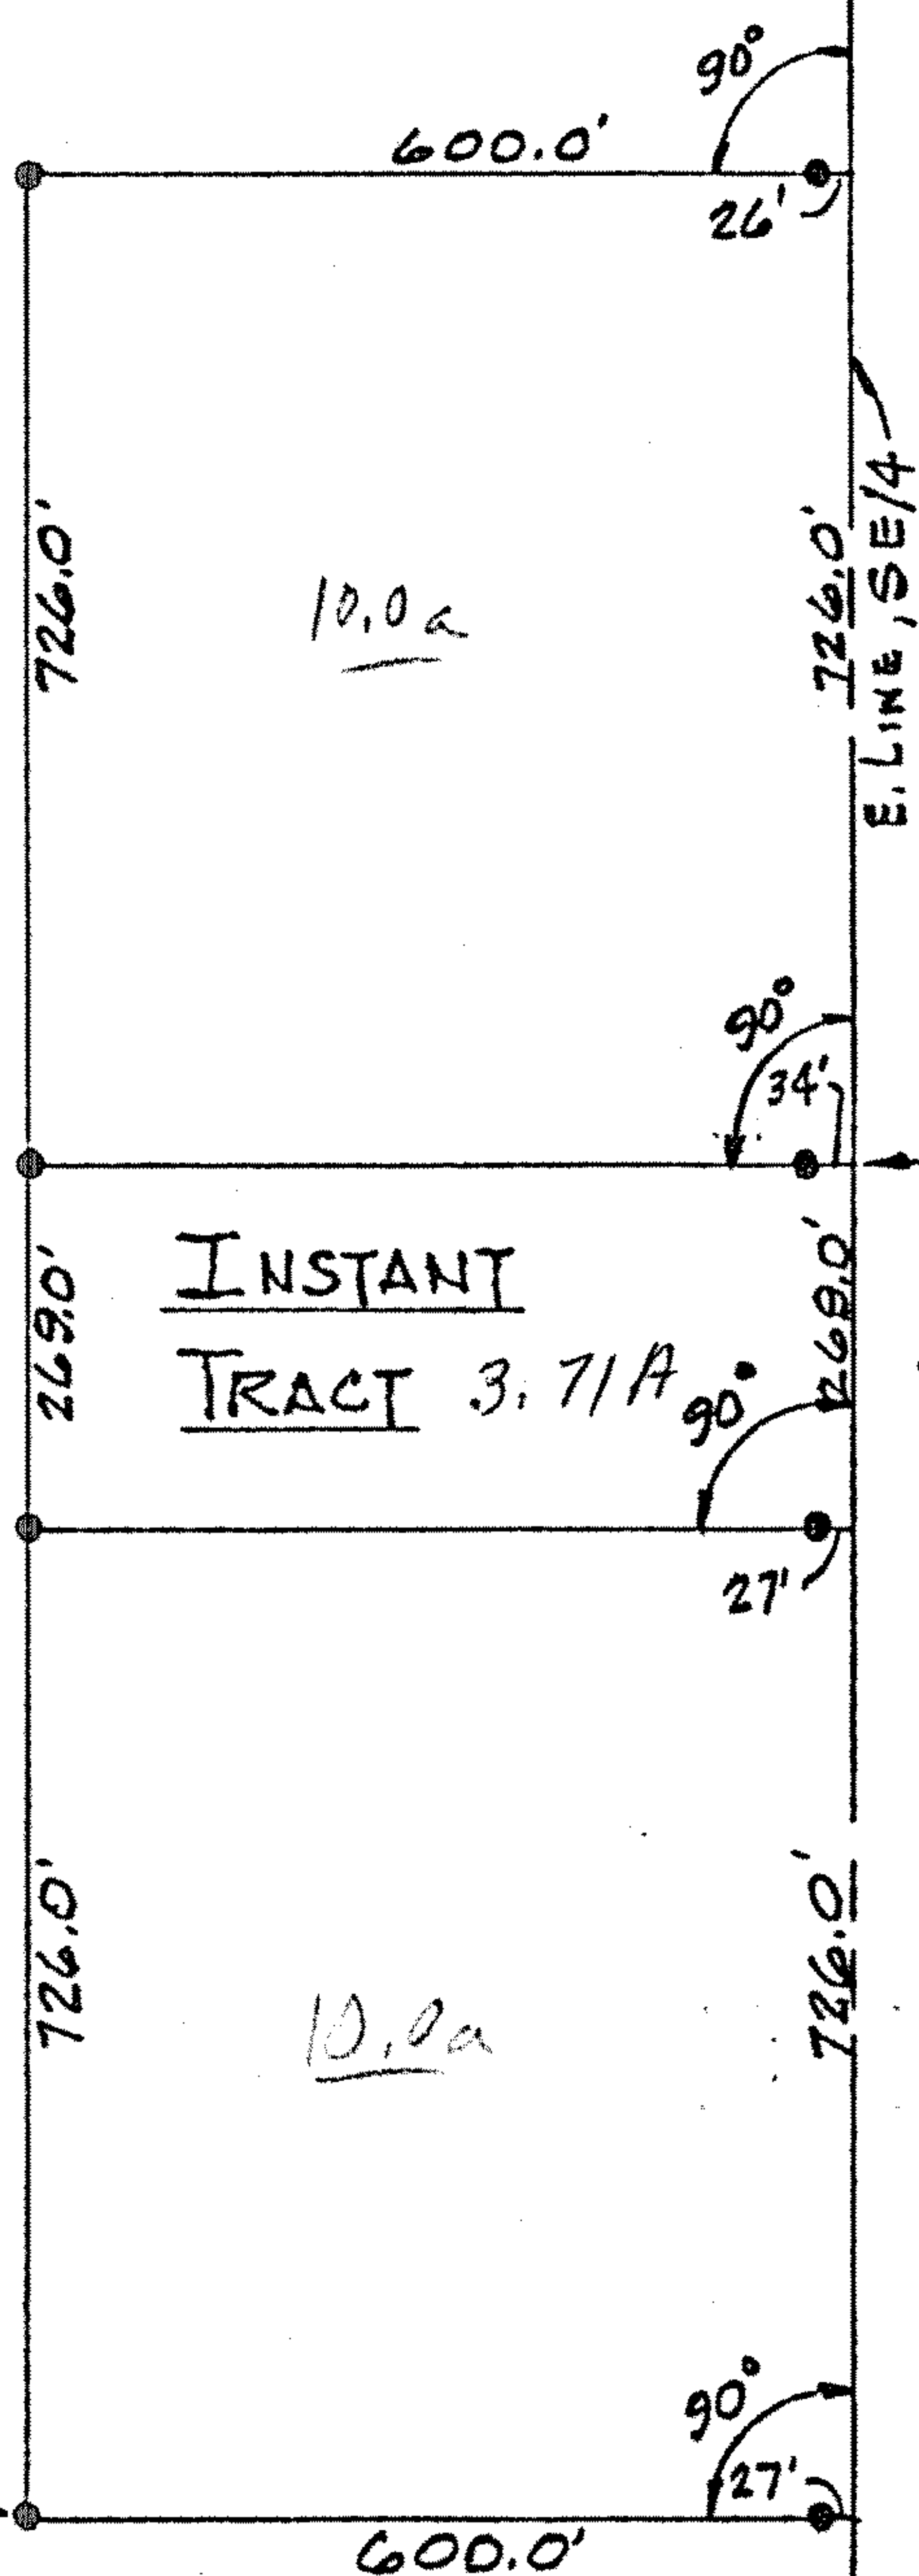

PLAN

I HEREBY CERTIFY THIS DRAWING TO BE THE TRUE PLAT OF A SURVEY
PERFORMED UNDER MY DIRECTION OF A TRACT OF LAND IN THE SOUTHEAST
QUARTER (SE/4) OF SECTION THIRTEEN (13), TOWNSHIP SEVENTEEN (17) SOUTH,
RANGE FOUR (4) WEST OF THE 6th P.M., McPHERSON COUNTY, KANSAS WHICH
IS MORE PARTICULARLY DESCRIBED AS FOLLOWS: BEGINNING AT A POINT ON THE
EAST LINE OF SAID SE/4 AND 1,251.0 FEET SOUTH OF THE NORTHEAST CORNER
THEREOF; THENCE SOUTH ALONG SAID EAST LINE, 269.0 FEET; THENCE
WEST ON A LINE WHICH IS AT RIGHT ANGLES TO SAID EAST LINE, 600.0 FEET;
THENCE NORTH AND PARALLEL WITH SAID EAST LINE, 269.0 FEET; THENCE
EAST ON A LINE WHICH IS AT RIGHT ANGLES TO SAID EAST LINE, 600.0 FEET
TO THE POINT OF BEGINNING, SAID TRACT CONTAINING 3.7 ACRES.

L. Dean Strowig
SURVEYOR

L. DEAN STROWIG
1211 SUNRISE DR.
SALINA, KS. 67401



PLAT OF SURVEY
OF
TRACT IN SE/4, SEC. 13-17-4W
McPHERSON COUNTY, KANSAS
19 MAY 1979

046-13