


Part of SW $\frac{1}{4}$, Sec. 36., T.17.S., R.4.W.

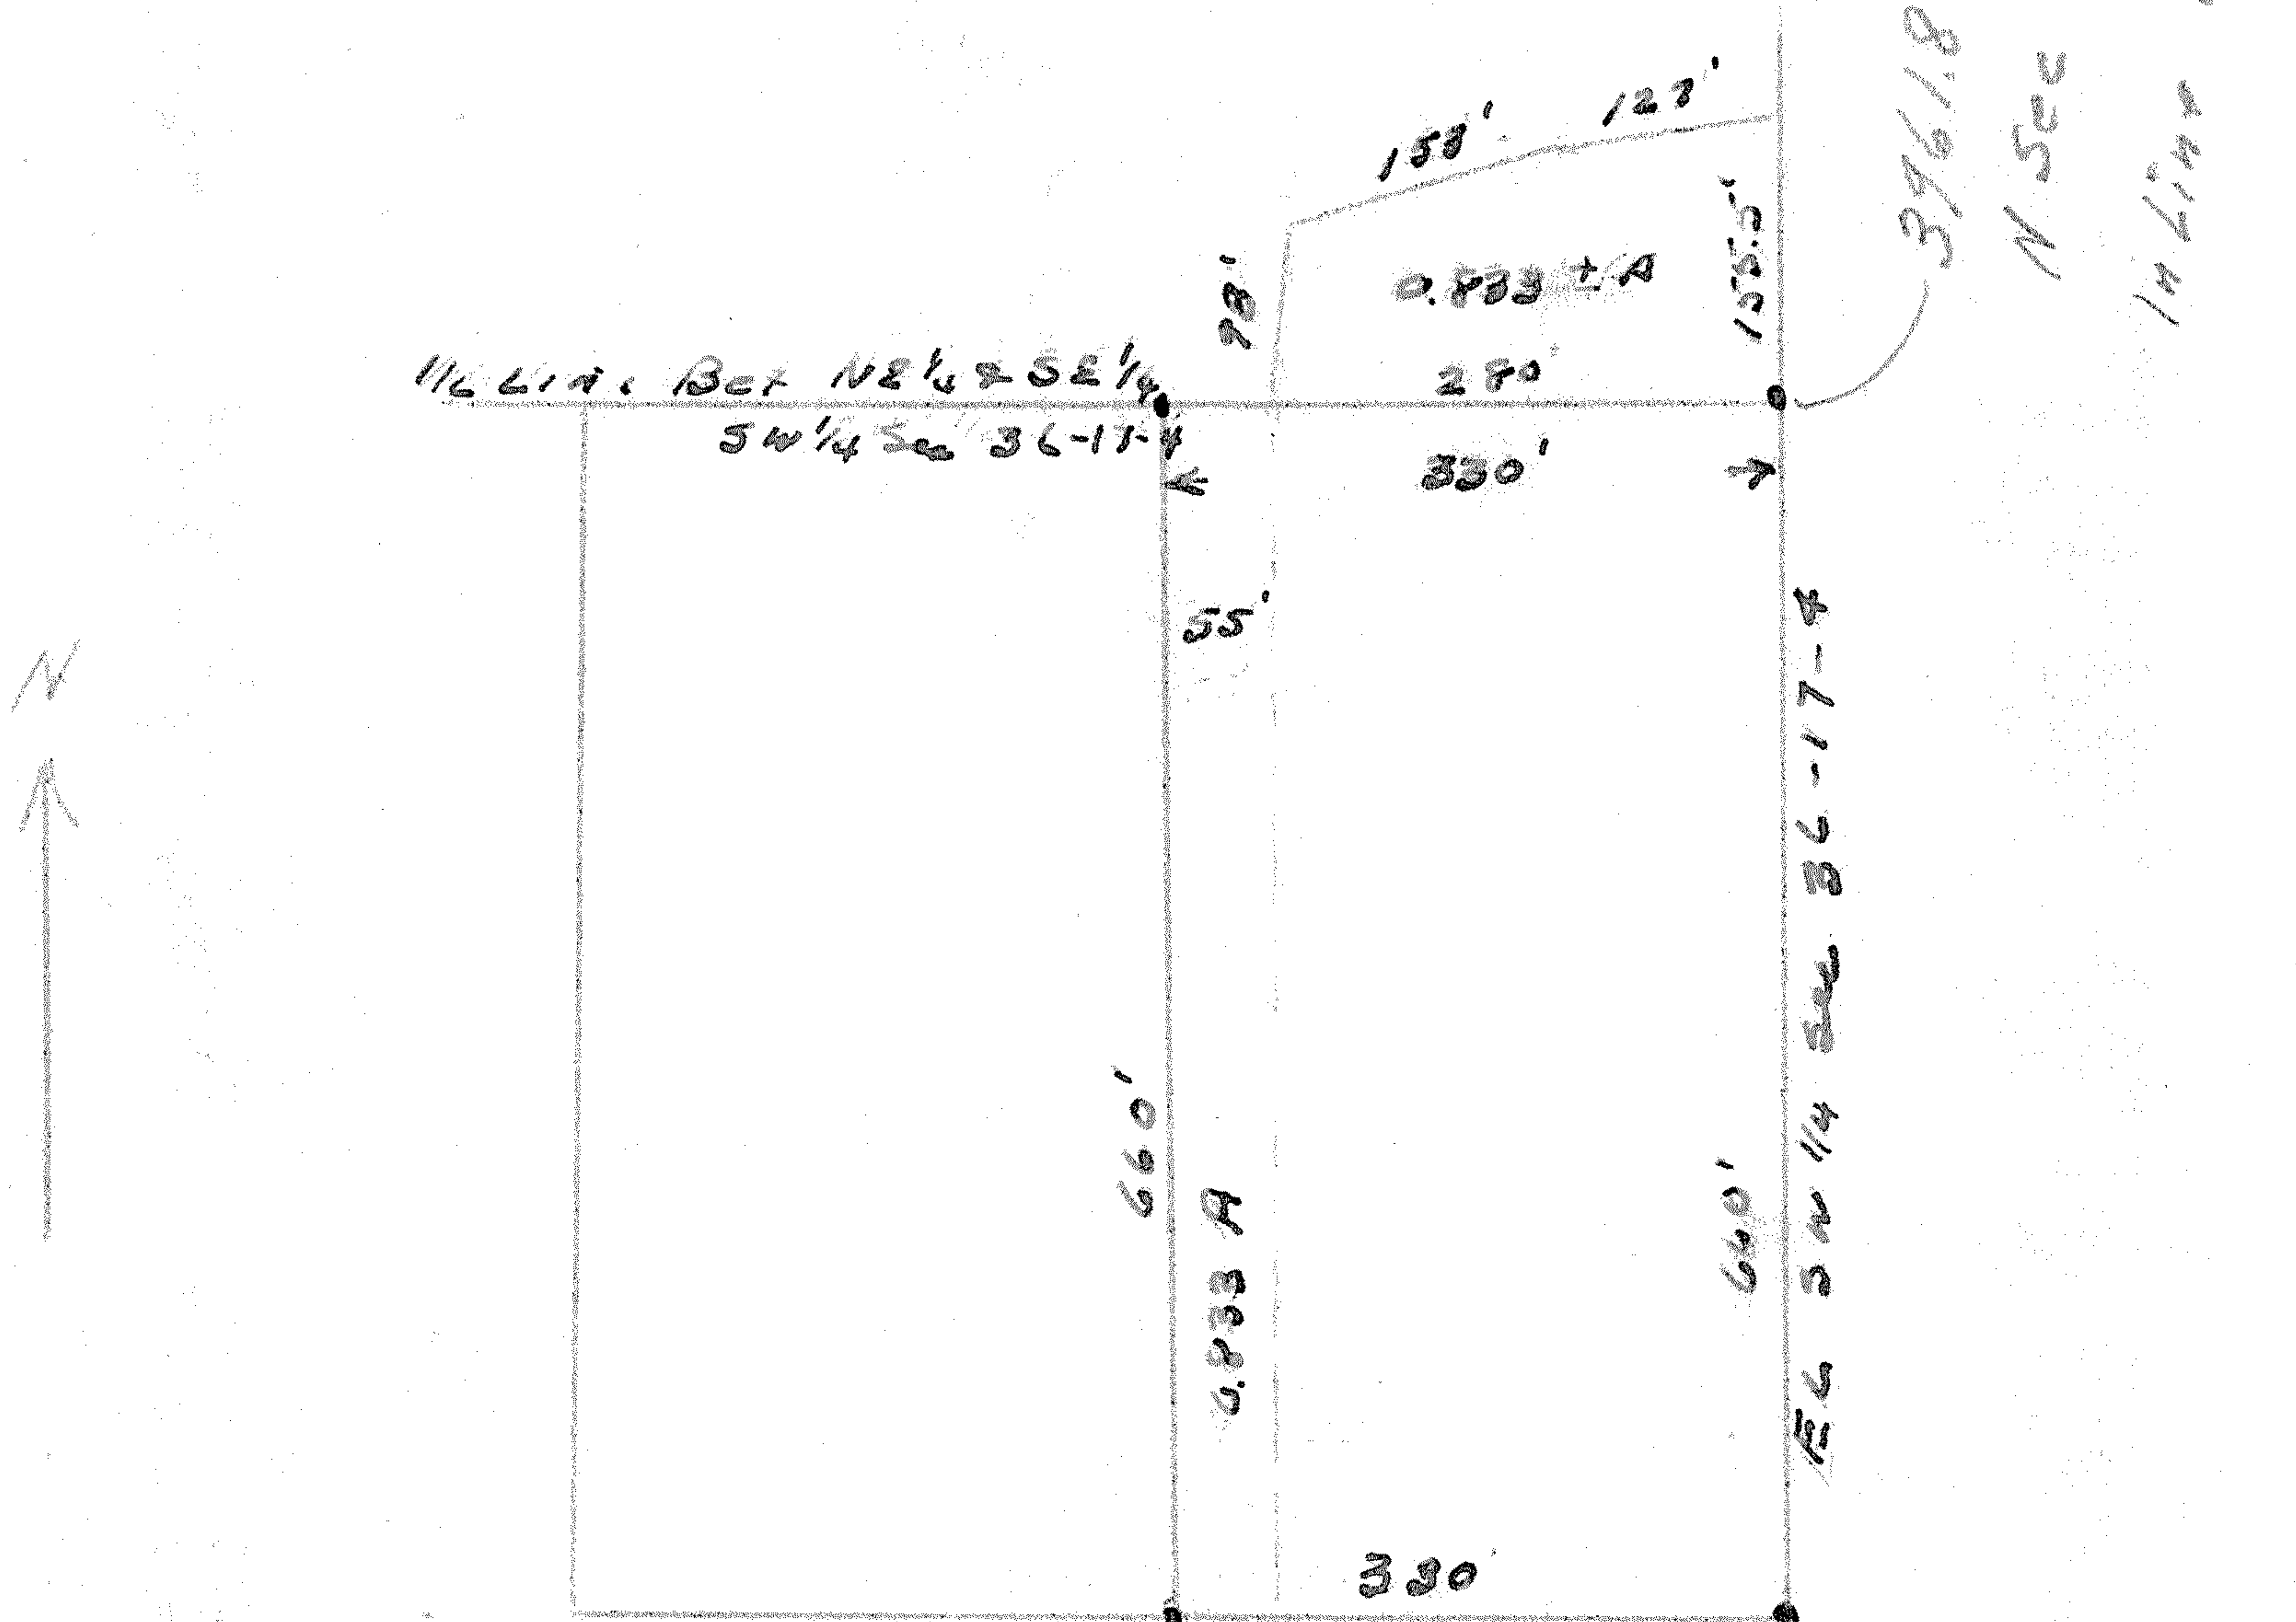

State of Kansas, County of McPherson, ss.

I, G.D. Johnson, Licensed Civil Engineer of the State of Kansas, do hereby certify that I did on the 14th. day of May, 1932 survey the following described property,

Part of the SW $\frac{1}{4}$, of Sec. 36., T.17.S., R.4.W. in McPherson County Kansas. Beginning at the SE. Cor. of the NE $\frac{1}{4}$, SW $\frac{1}{4}$, Sec. 36., T.17.S., R.4.W., thence north along the east line of said SW $\frac{1}{4}$. Said Sec. 36 a distance of 155.5 ft., thence southwesterly 127 ft. to a point 149.2 ft. north of south line of said NE $\frac{1}{4}$, SW $\frac{1}{4}$. Sec. 36, thence southwesterly 153 ft. to a point 97.7 ft. north of said south line of NE $\frac{1}{4}$, SW $\frac{1}{4}$. Sec. 36, thence southerly 98 ft. to the south line of said NE $\frac{1}{4}$, SW $\frac{1}{4}$. Sec. 36, thence east 280 ft to place of beginning. Tract containing 0.833 Acres more or less. Also the east half of NE $\frac{1}{4}$, SE $\frac{1}{4}$, SW $\frac{1}{4}$, Sec. 36. T.17.S., R.4.W.

I also certify that the accompanying plat is a true exhibit of said survey.

G.D. Johnson