

Garber Surveying Service, P.A.



2908 North Plum St.
Hutchinson, Kansas 67502
Phone 620 665-7032 • FAX 620 663-7401


511 North Poplar St.
Newton, Kansas 67114
Phone 316 283-5053 • FAX 316 283-5073

115 East Marlin
McPherson, Kansas 67460
Phone 620 241-4441 • FAX 620 241-4458

SURVEY FOR: BUILDEX, INC

Project No. G2018-263

DESCRIPTION: A survey of the West line of the North half of the Southeast Quarter of Section 1, Township 17 South, Range 5 West of the 6th Principle Meridian, McPherson County, Kansas.

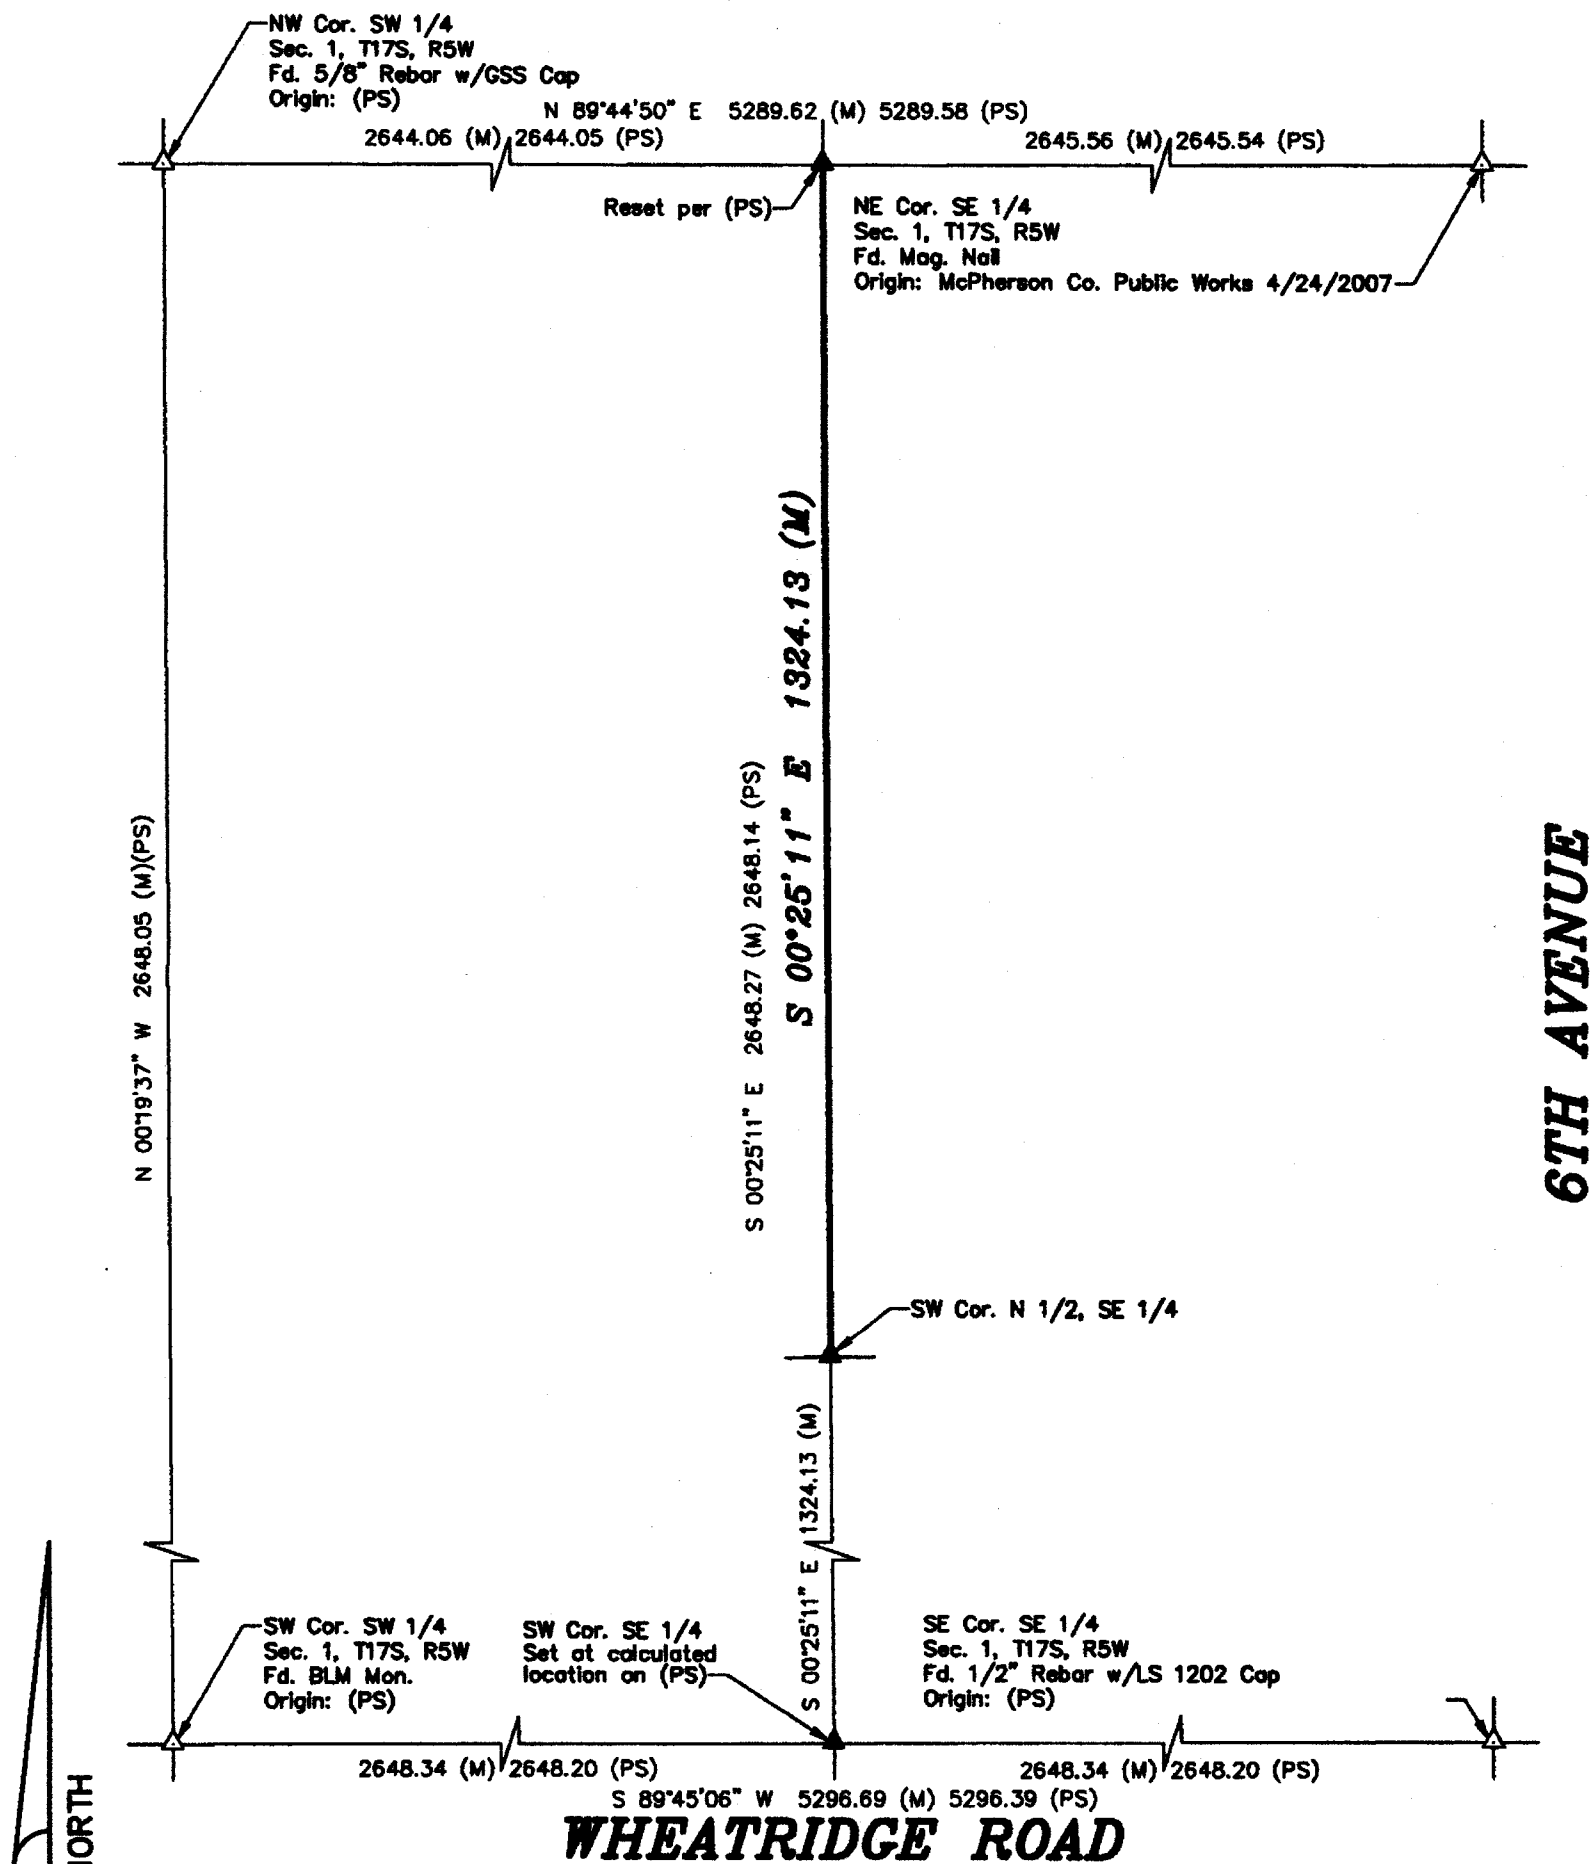

Scale: 1"=200'
BASIS OF BEARING
= NAD 83 KANSAS
SOUTH ZONE

LEGEND

- △ - Sectional Monument Found
- ▲ - Section Monument Set (5/8" x 24" Iron Rebar w/G.S.S. Cap)
- (M) - Measured
- (PS) - Previous Survey GSS Project #G2007-245

DATE OF FIELD WORK: April 12, 2018

SURVEYOR'S CERTIFICATE:

I hereby certify this plat to be a true, correct and complete representation of the property described under my supervision.

Dated: May 9, 2018

Copyright © 2018 Garber Surveying Service, P.A.

Nicholas D. [Signature]

