
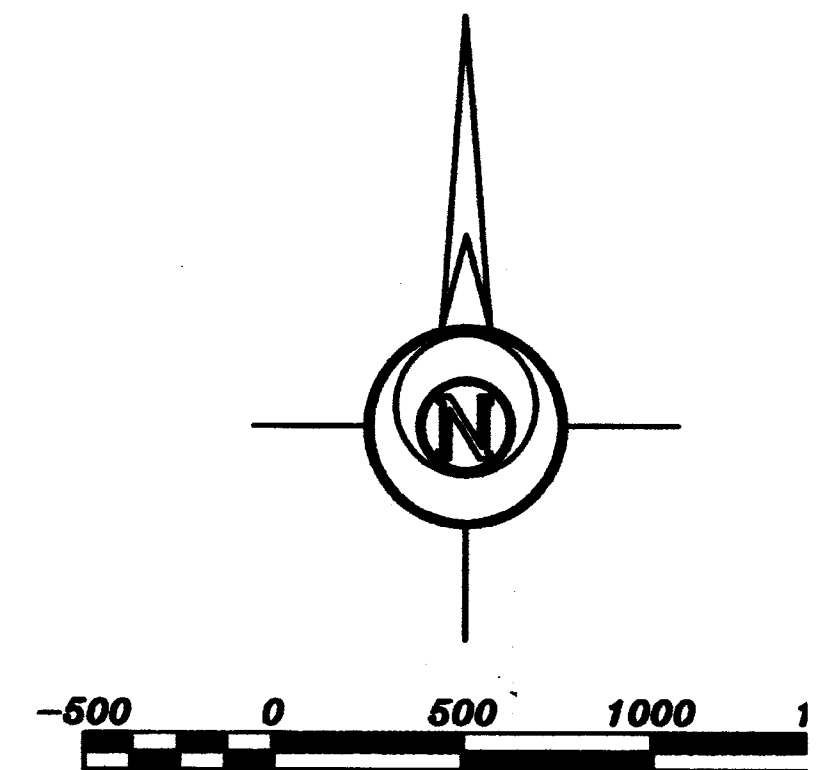


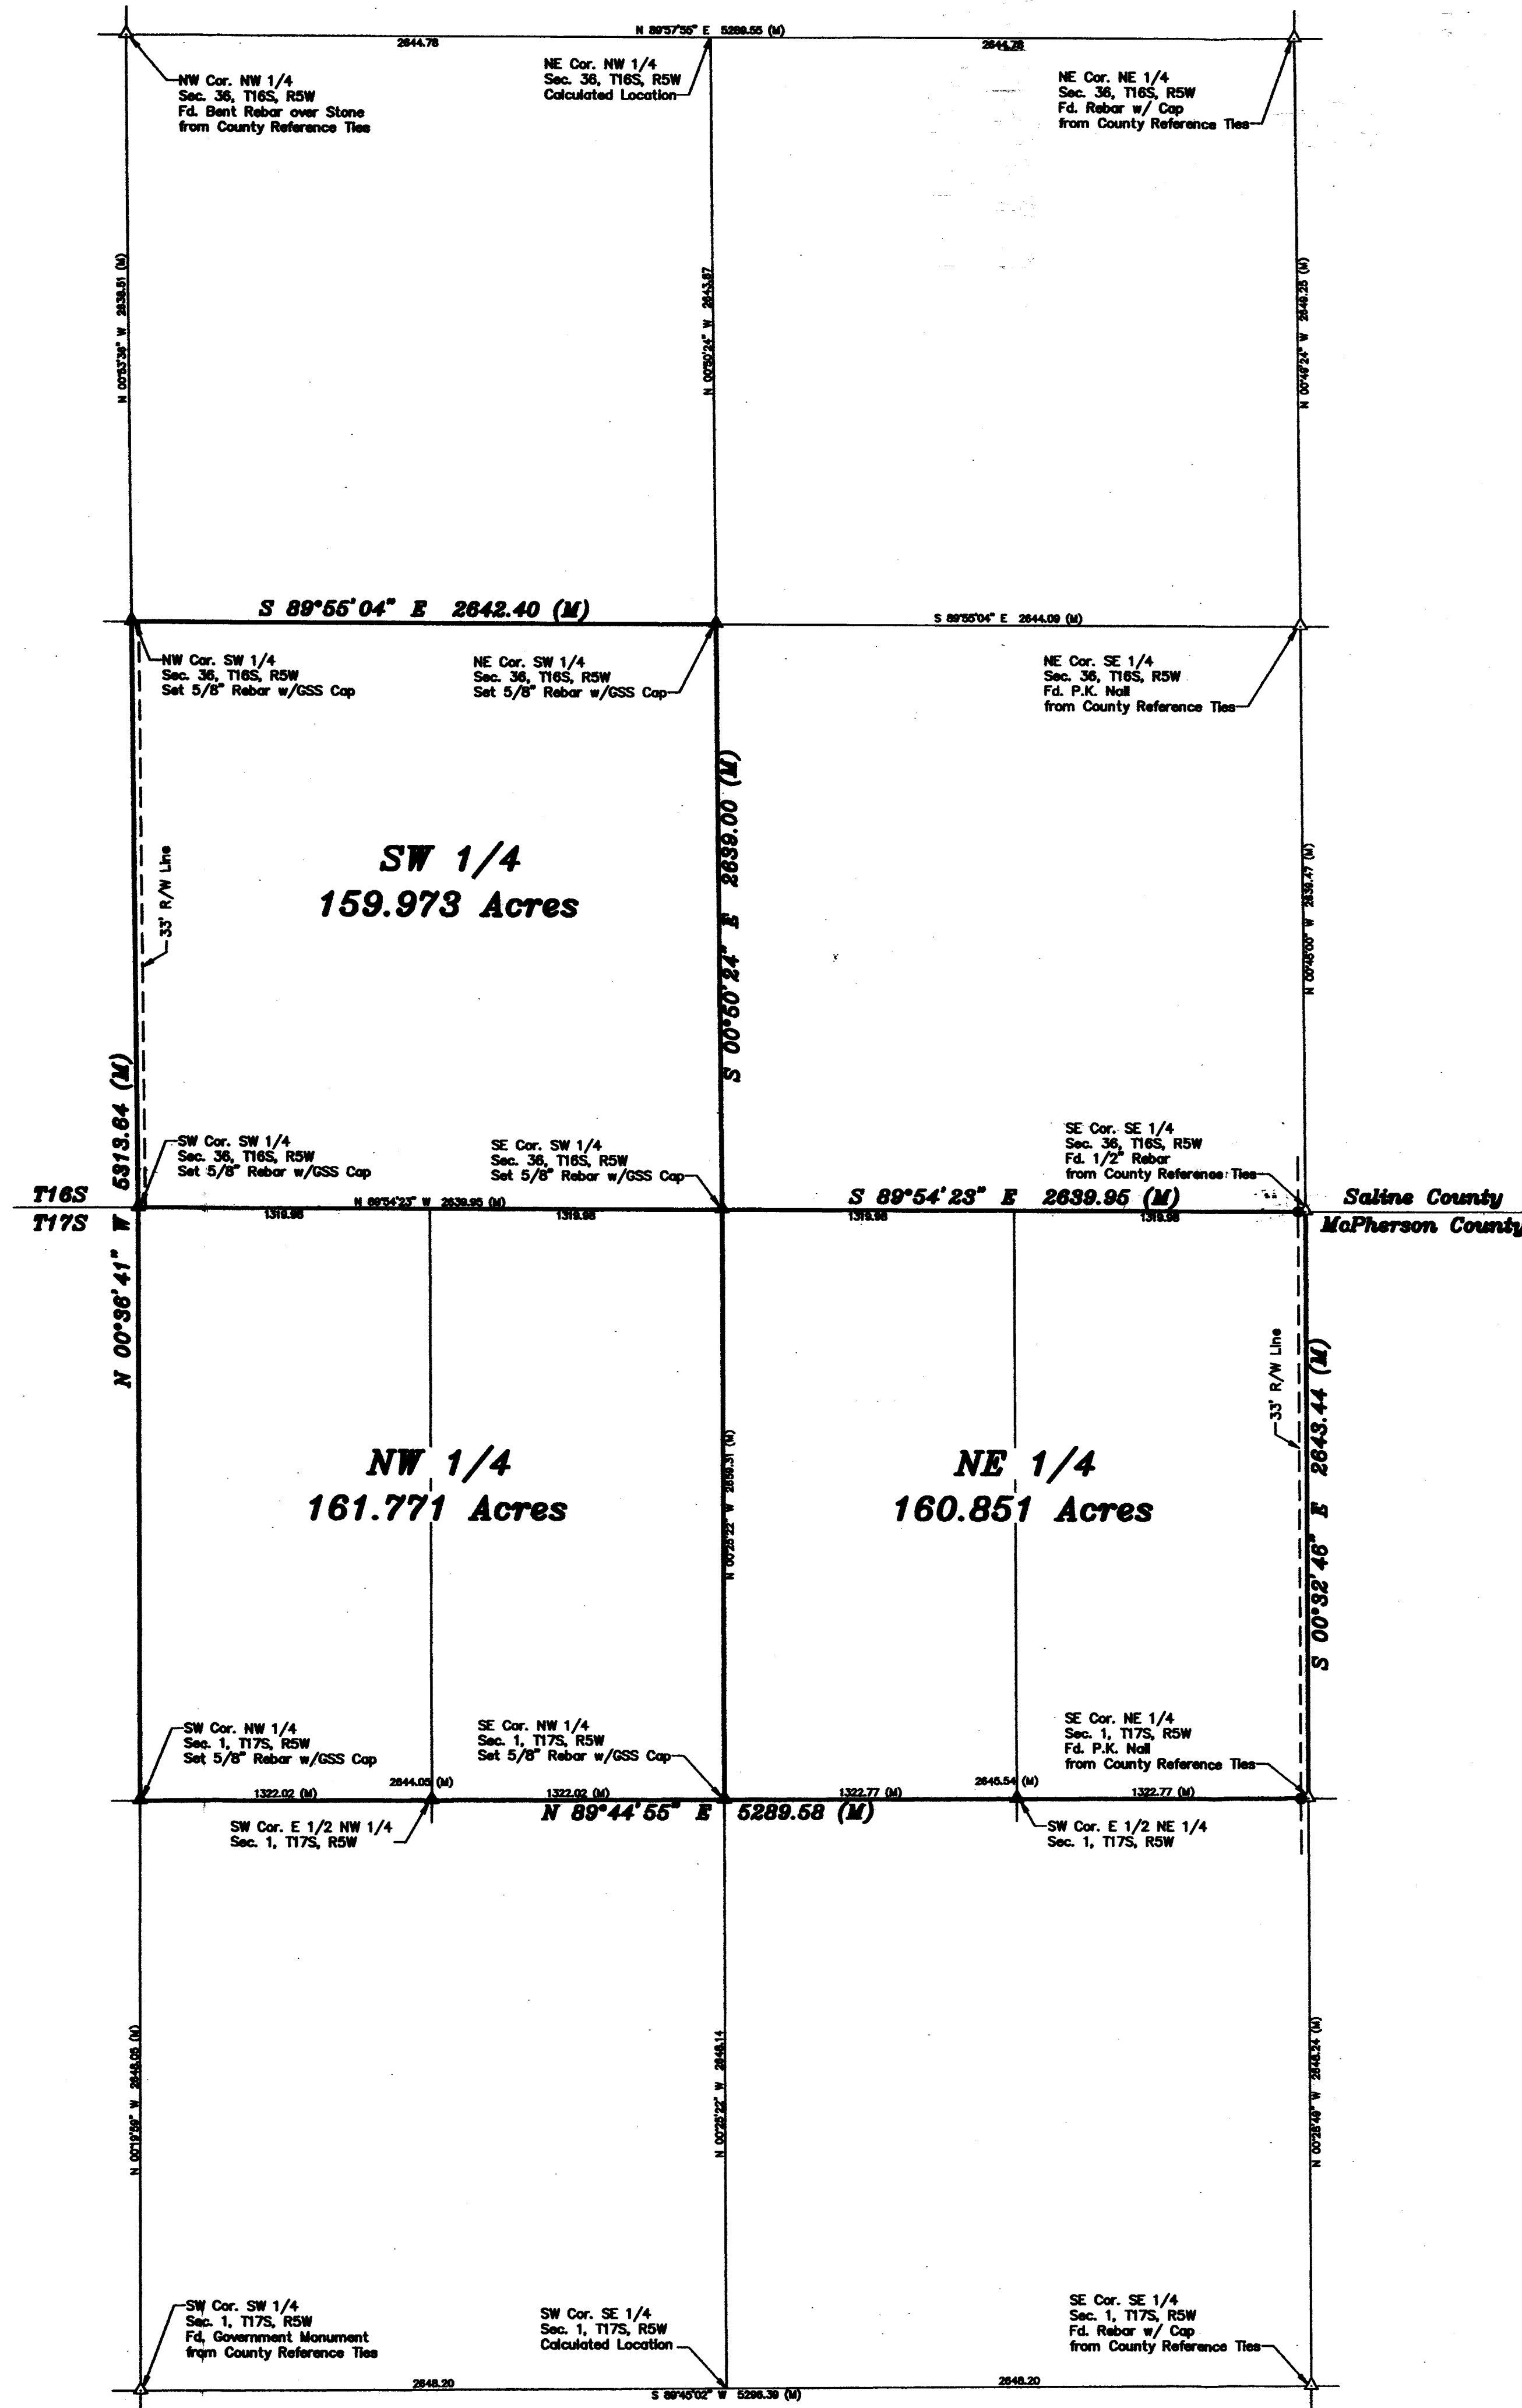

- LEGEND**
- △ - Sectional Monument Found
 - ▲ - Section Monument Set (5/8" x 24" Iron Rebar w/ 5/8" x 24" Iron Rebar Set w/G.S.S. Cap
 - - 5/8" x 24" Iron Rebar Set w/G.S.S. Cap
 - (M) - Measured

DESCRIPTION:
Survey of the North Half of Section 1, Township 17 Range 5 West of the 6th Principal Meridian in McPherson Kansas, and the Southwest Quarter of Section 36, Towns South, Range 5 West of the 6th Principal Meridian in Saline Kansas.

SURVEYOR'S CERTIFICATE:
I hereby certify this plot to be a true, correct and representation of the property described herein, as surveyed by my supervision, this 19th day of September, 2007.

[Signature]
Daniel E. Garber

LAURA THURMAN, Trust UAD 07-14-1998 JON W DUNHAM & BONNIE M DUNHAM Revocable Trust DTD 01-04-2007 SCOTT KUBIN DUNHAM, Trust UAD 02-20-2003		THE N 1/2 SEC. THE SW 1/4 SEC. McPHERSON &
Garber Surveying Service 423 West 1st Ave. 511 N Hutchinson, Kansas 67501 Phone (620) 665-7832 • FAX (620) 663-7401 Phone (316) 283		
Drawn By: BDG Checked By: DEG	Scale: 1"=500' Date: 09/12/2007	Date of Field Work: May 18, 2007 Sheet 1 of 1 Sheet(s)