


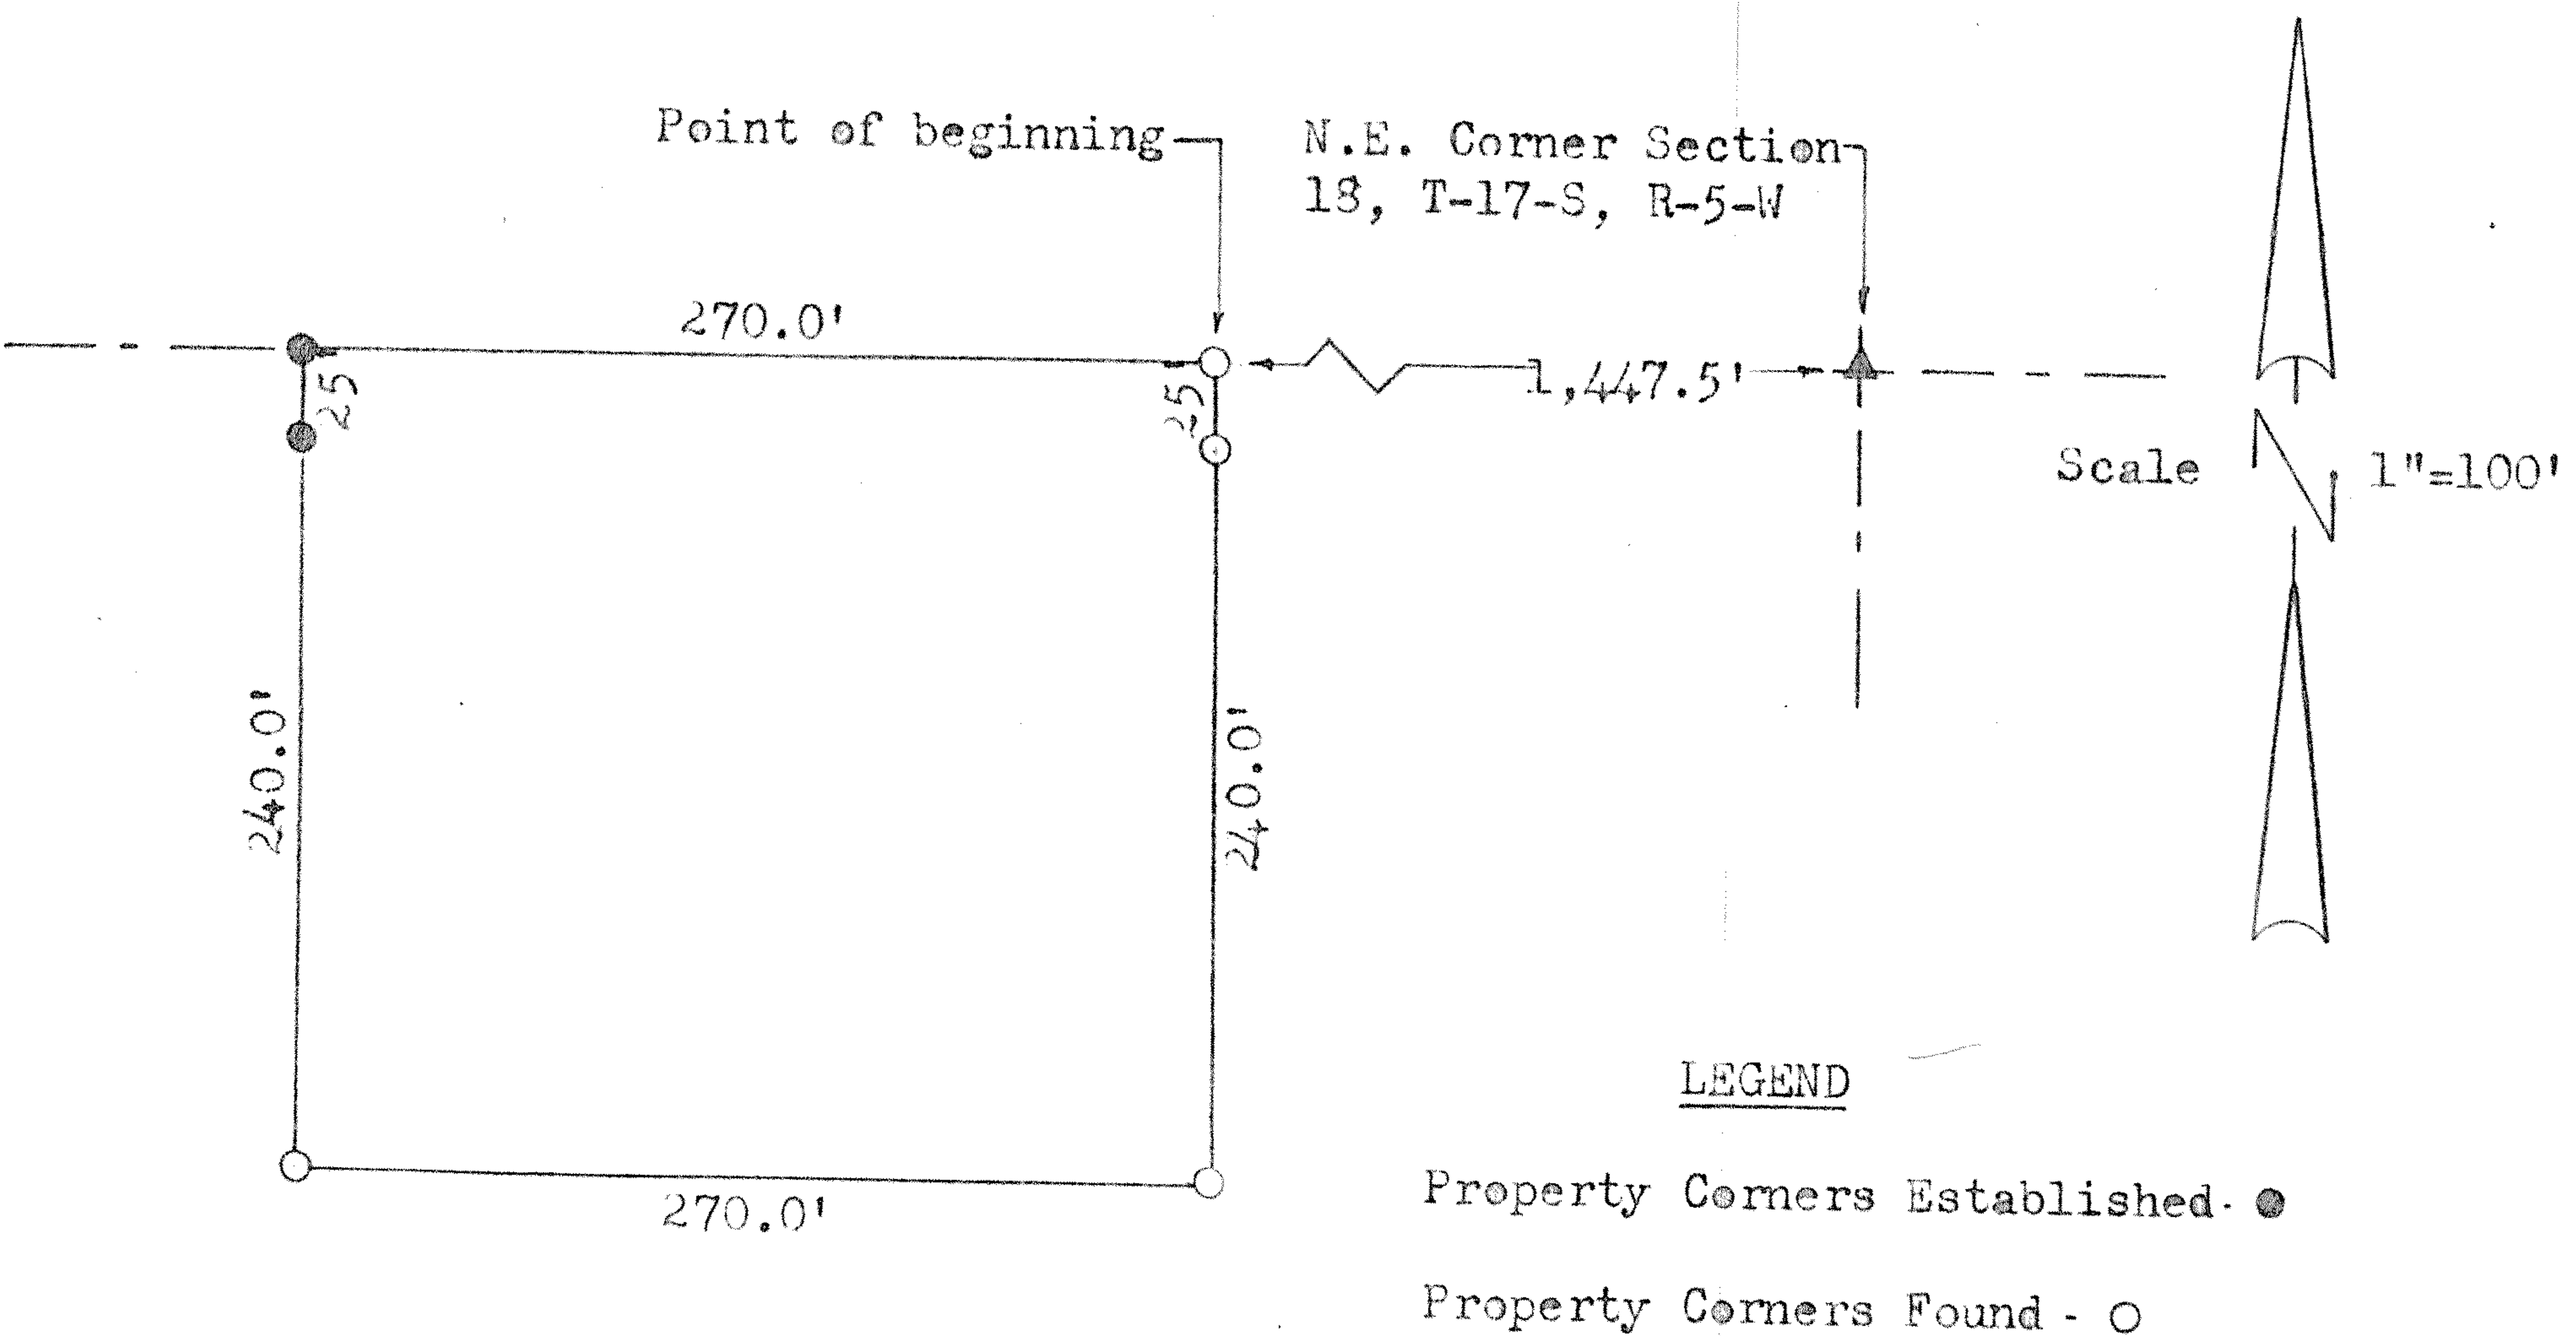

DESCRIPTION:

A tract of land located in the West Half ($W\frac{1}{2}$) of the Northeast Quarter ($NE\frac{1}{4}$) of Section Eighteen (18), Township Seventeen (17) South, Range Five (5) West of the 6th Principal Meridian in McPherson County, Kansas, more particularly described as follows: Beginning 1,447.5 feet West of the Northeast corner of said Section 18; thence South at right angles to the North line of said Section a distance of 240.0 feet; thence West and parallel with said North line a distance of 270.0 feet; thence North a distance of 240.0 feet to the North line of said Section; thence East along the North Section line a distance of 270.0 feet to the point of beginning. Said tract of land contains 1.48 acres more or less.

I hereby certify that this drawing of a survey performed under my direction on the 7th day of February, 1931, to be true and correct to the best of my knowledge.

Bernie Kriegbaum
Bernie Kriegbaum
Licensed Surveyor #160

