
A SURVEY OF A TRACT OF LAND IN THE NE 1/4 Sec. 19 - TL75 - R5W

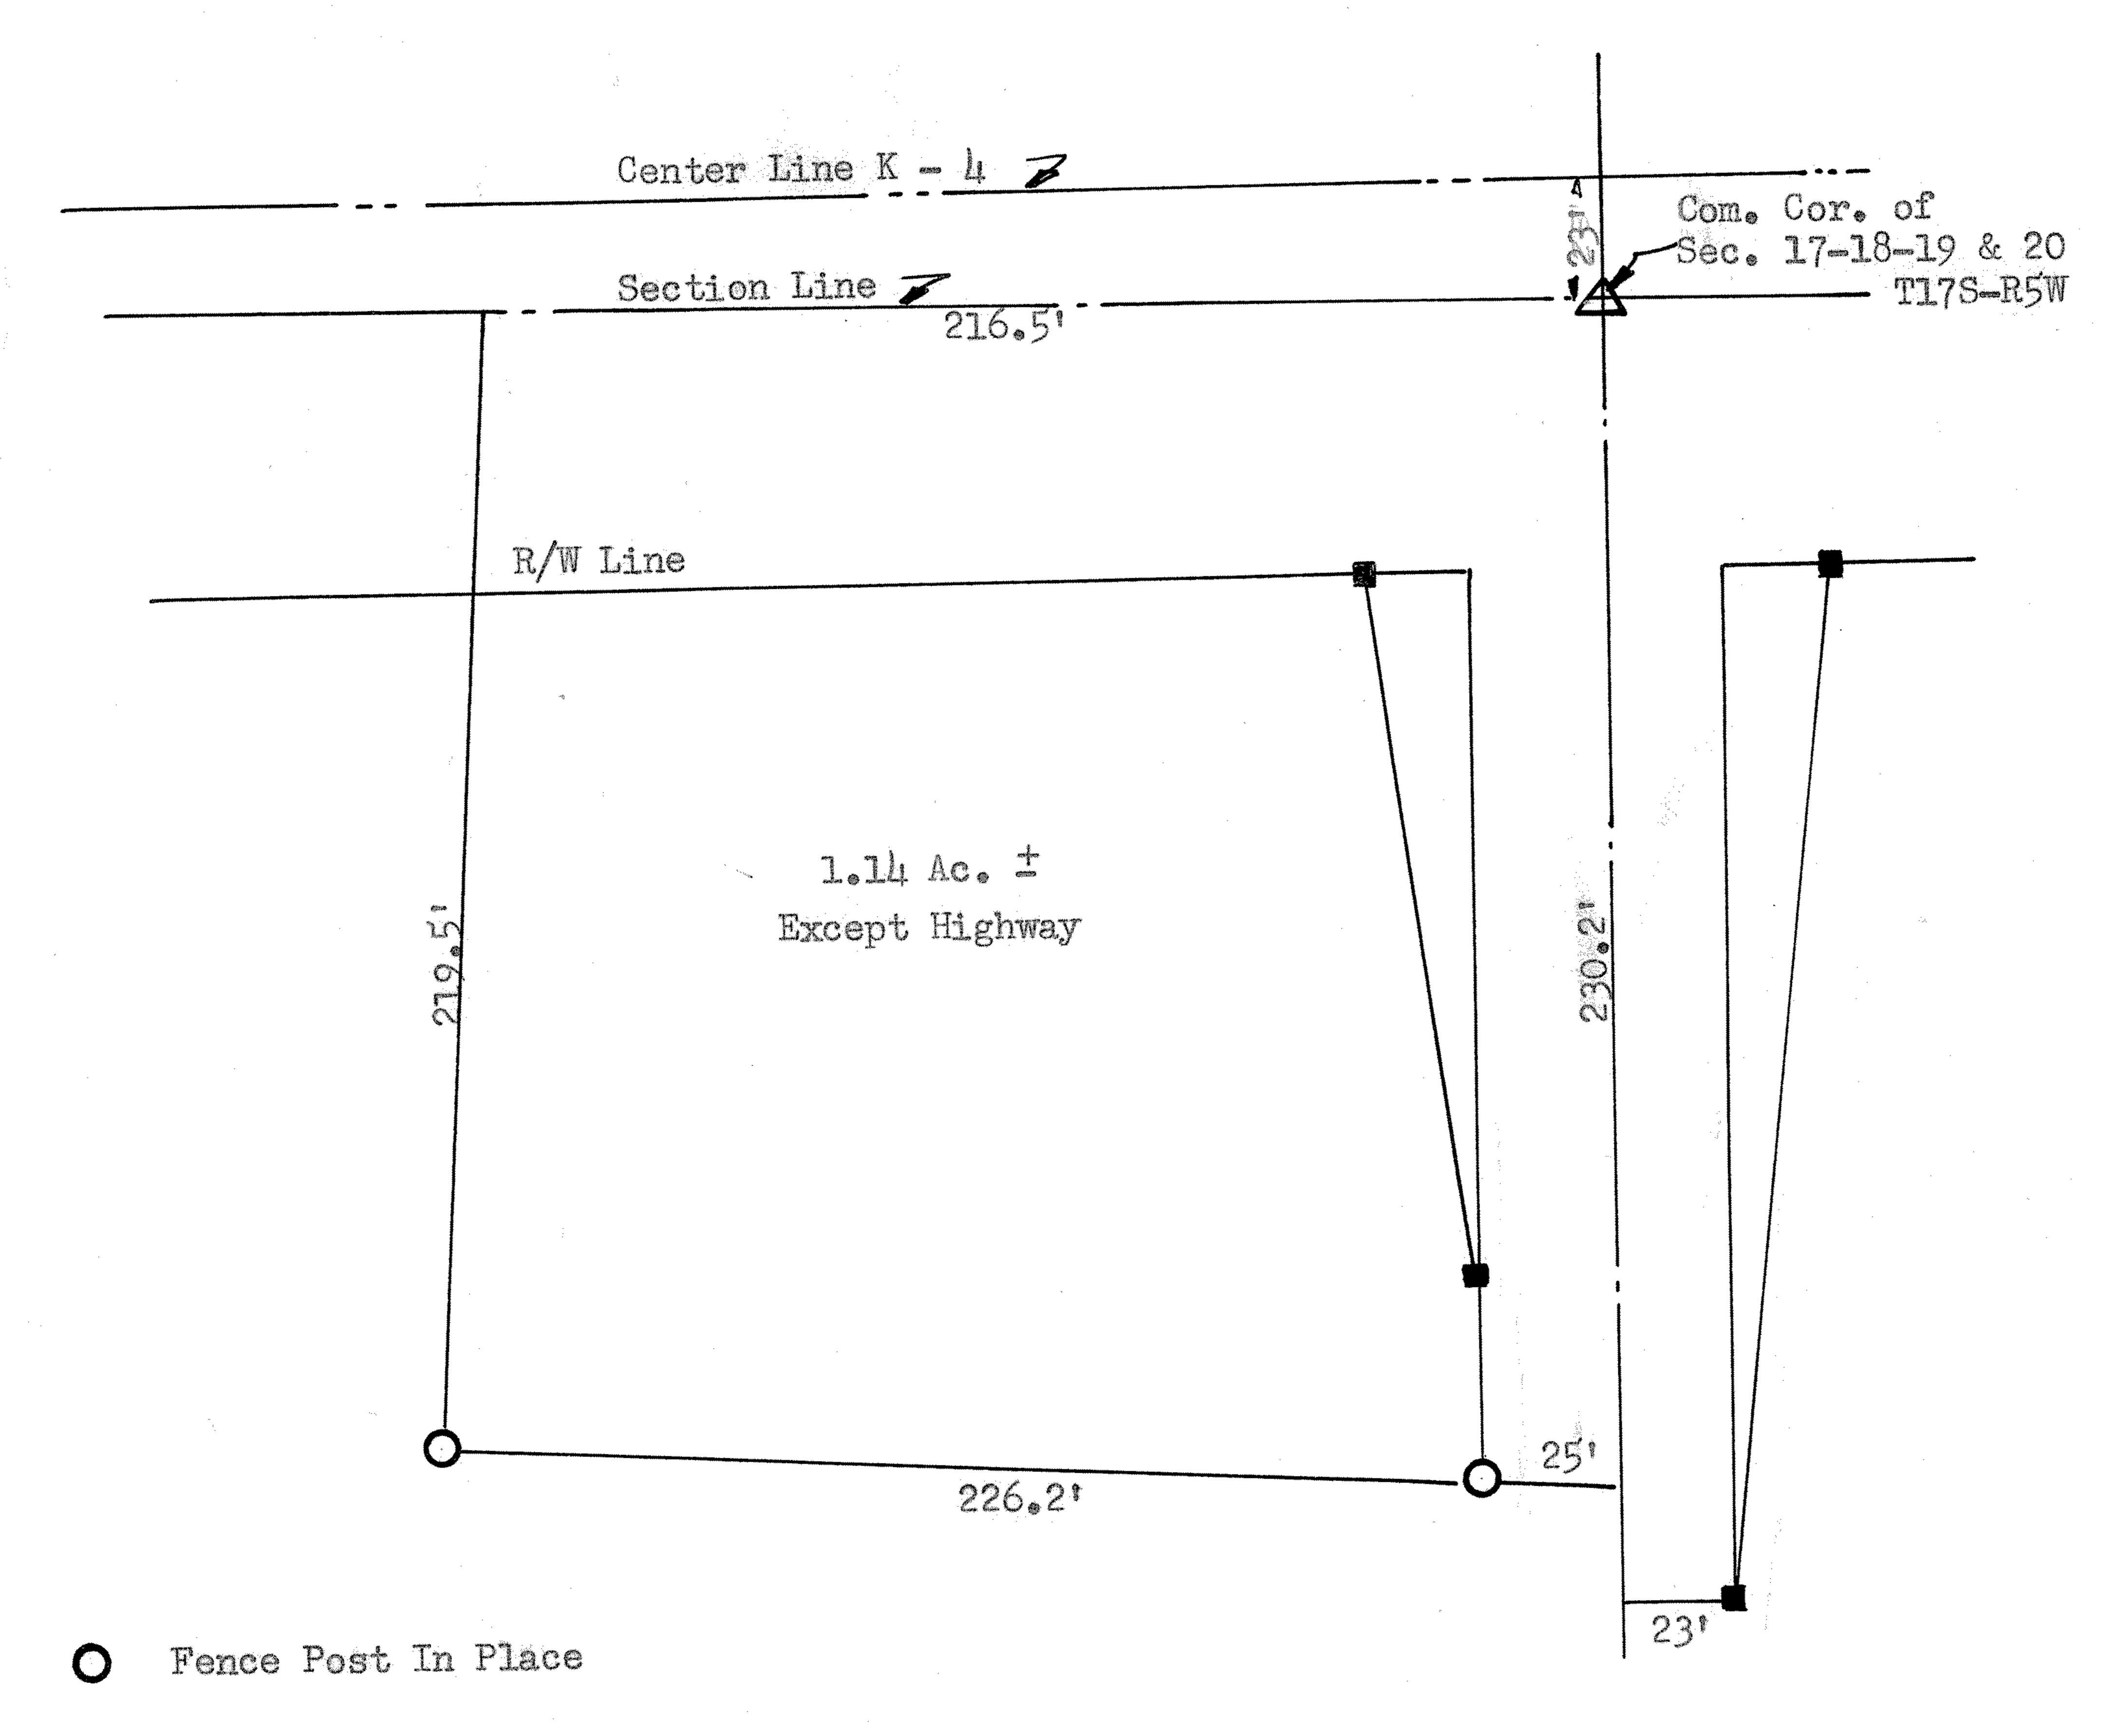

R/W Markers

State of Karsas (SS County of McPherson)

I, Francis D. Wagner, County Engineer of McPherson County, Kansas, do hereby certify that I did cause to be done on the 1st day of August 1955, a survey to determine the acreage and dimensions for a tract of land in the NE corner of NE quarter of Section, 19 T17S - R5W of the 6th P.M. Described as follows:

Beginning at the Common Corner of Sections 17-18-19 & 20, T17S-R5W, Thence west along the section line 216.5 feet, thence South 219.5 feet to a fence post, thence East 226.2 feet to the section line, thence North 230.2 feet to the place of beginning. Tract of land contains 1.14 acres ± excepting that part used for Highway purposes.

and that the accompanying plat is a true exhibit of said Survey.

August 3, 1955

Francis D. Masner
County Dreimer