


A SURVEY  
 SECTION 19, T17S, R5W

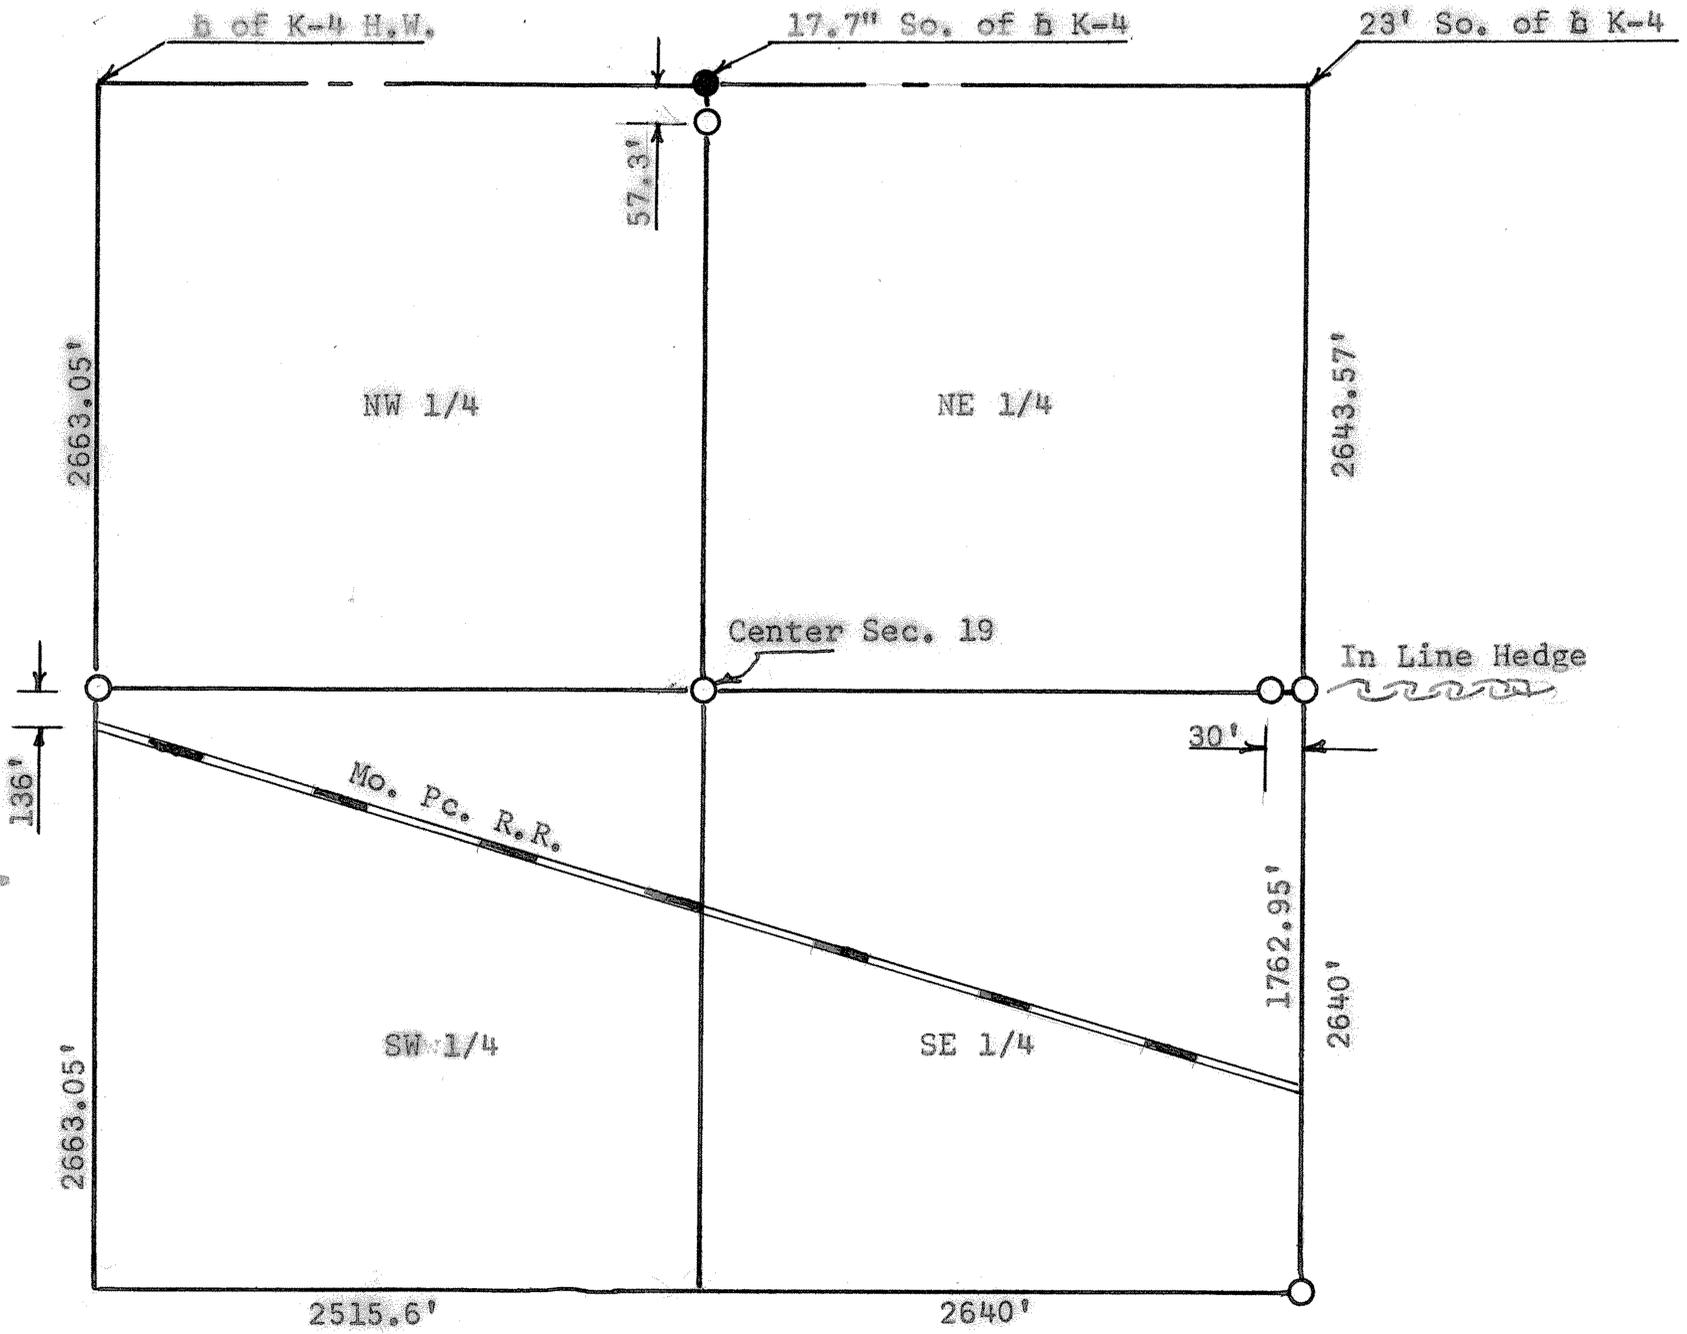

- Corners Found This Survey
- Pins Set This Survey

State of Kansas ) SS  
 County of McPherson)

I, Francis R. Rankin, County Engineer of McPherson County, Kansas hereby certify the above survey was done under my supervision in Section 19, T17S, R5W of the 6th P.M. to determine the 1/4 section line between the NW 1/4 and the NE 1/4, also determine the 1/4 section line between the NE 1/4 and the SE 1/4 Section 19, T17S, R5W; and that the accompanying plat is a true exhibit of said survey as far as it is known to me.

Survey called for by C. R. Peterson.

Signed this 1 day of March, 1963.

*Francis Rankin*  
 Francis R. Rankin  
 County Engineer  
 McPherson, County

