
A SURVEY OF A TRACT OF LAND IN THE NW V4 SECTION 22-T175-R5W

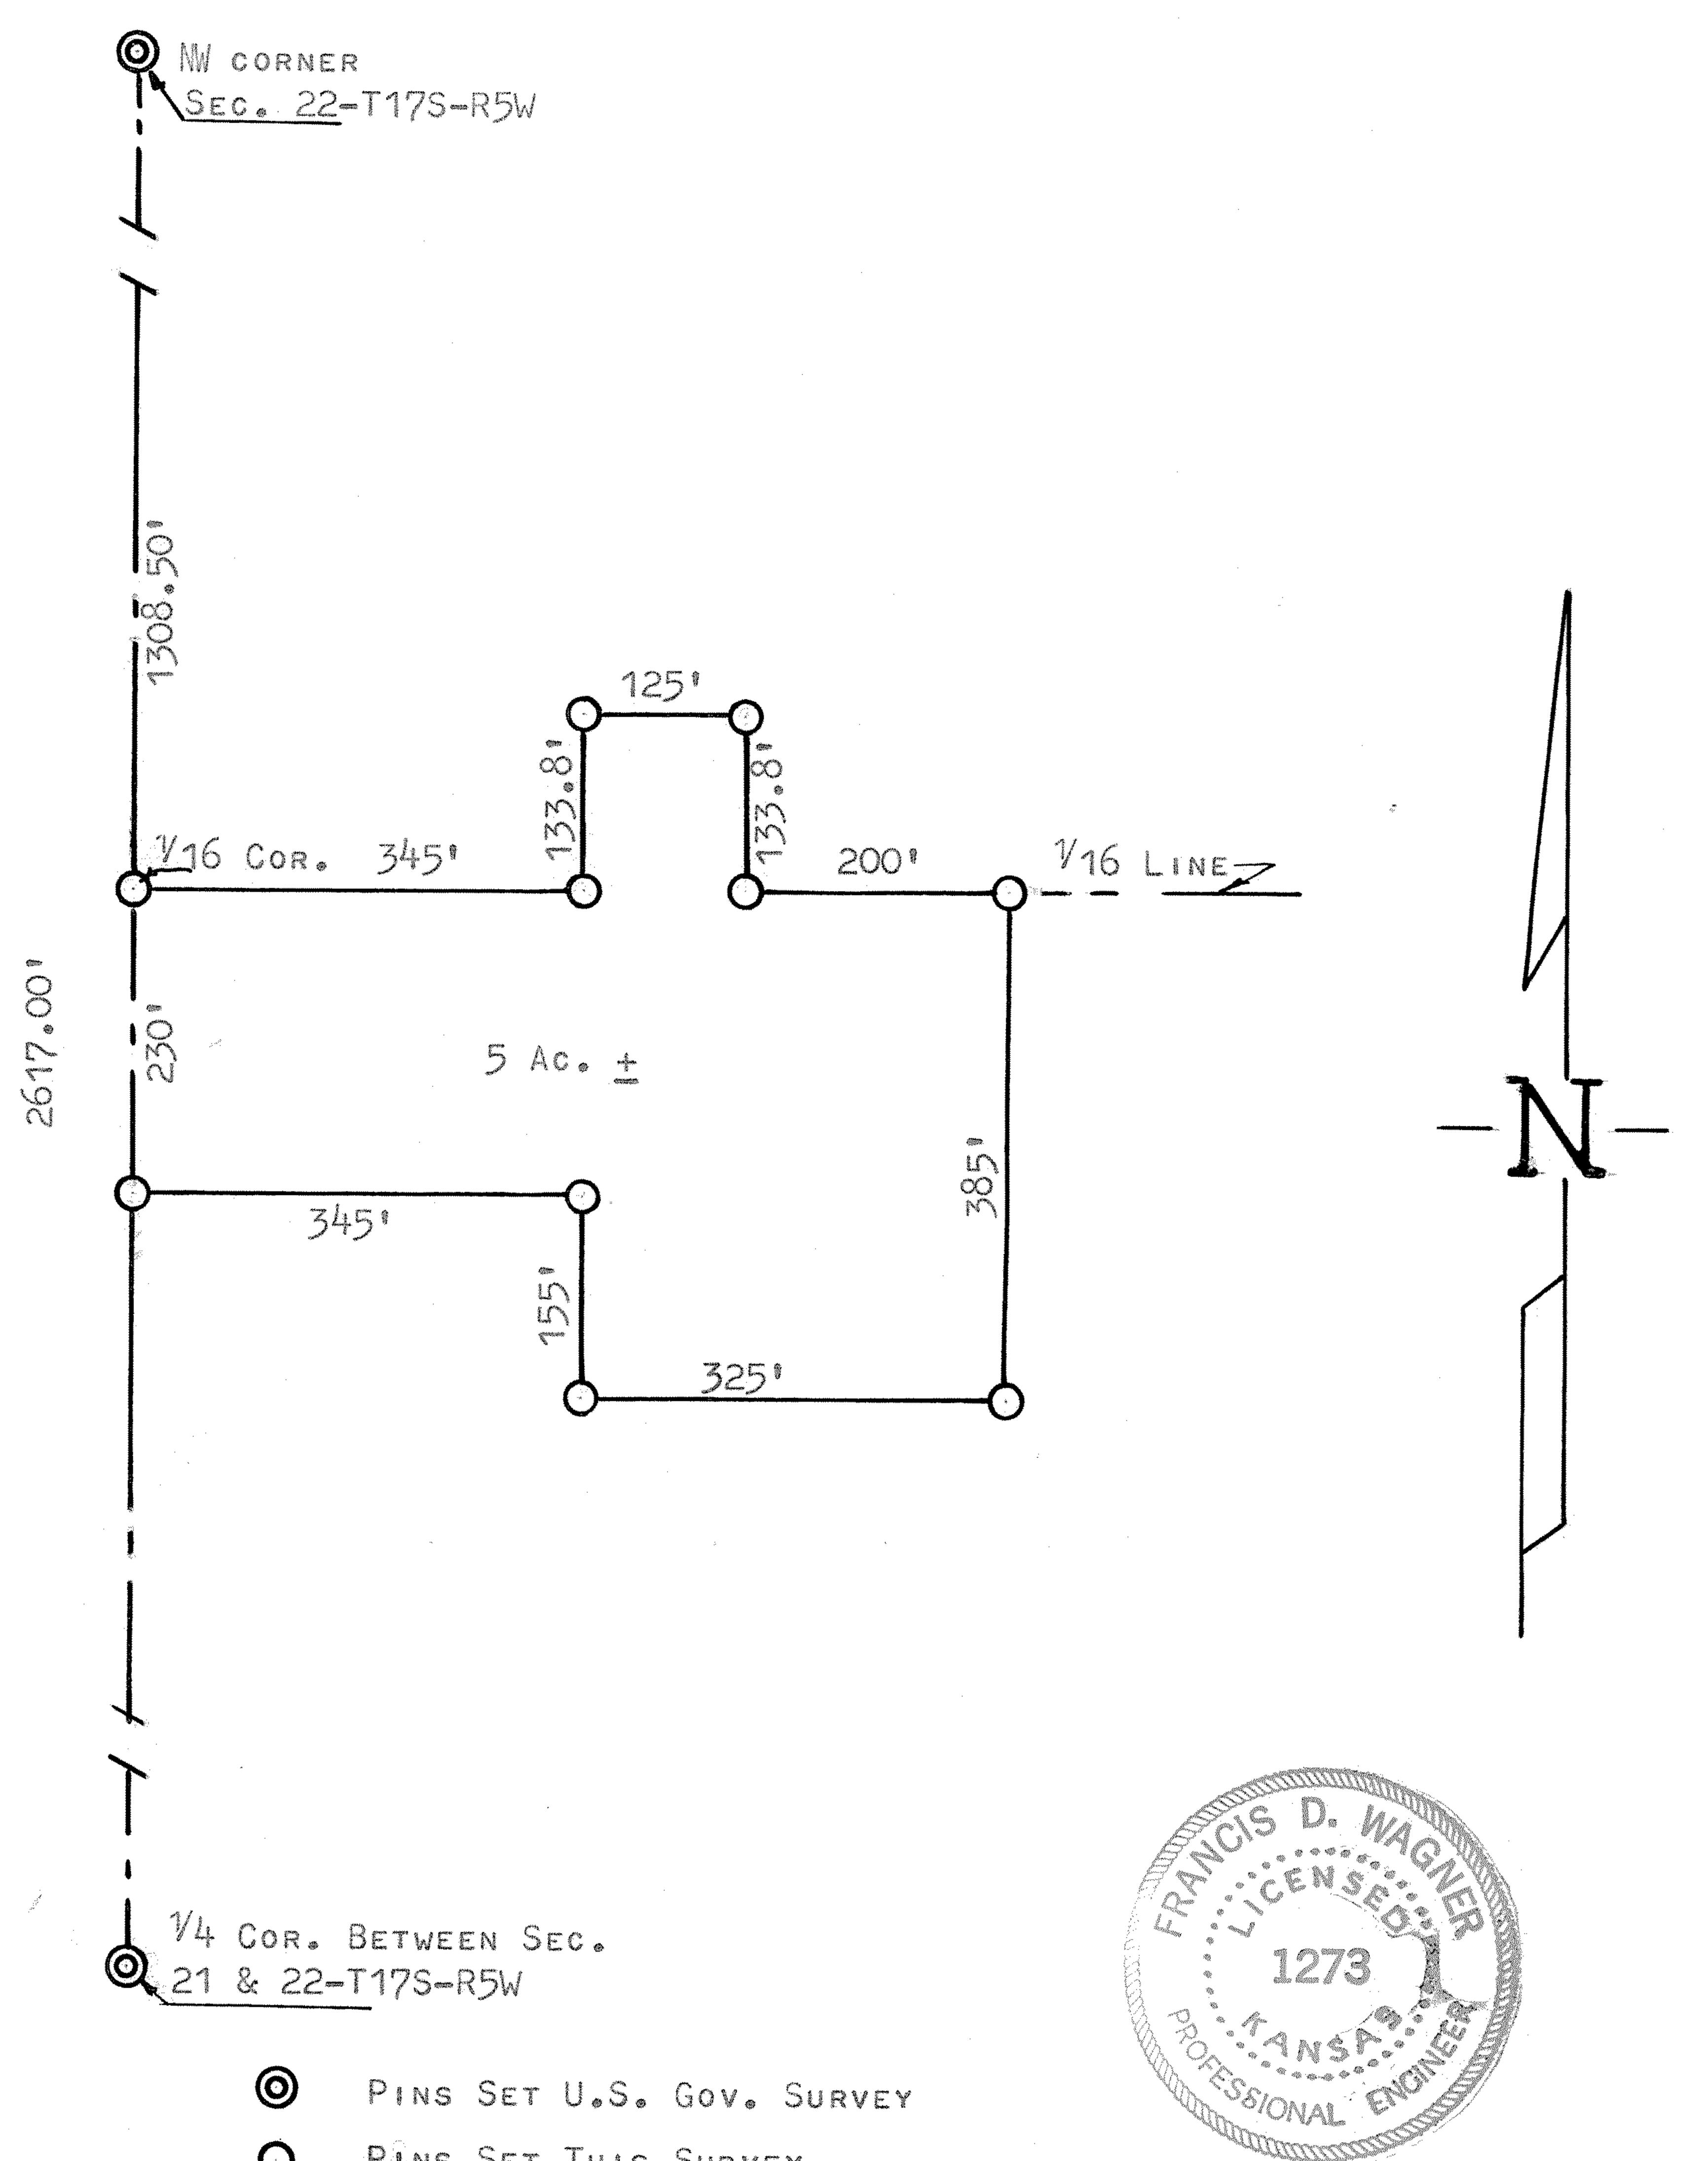

PINS SET THIS SURVEY

STATE OF KANSAS COUNTY OF MCPHERSON)

FRANCIS D. WAGNER, COUNTY ENGINEER OF MCPHERSON COUNTY, KANSAS, DO HEREBY CERTIFY THAT I DID CAUSE TO BE DONE ON THE 5TH DAY OF MAY, 1960 A SURVEY OF A TRACT OF LAND IN THE NW4 OF SECTION 22-T175-R5W OF THE 6TH P.M. AND DESCRIBED AS FOLLOWS:

BEGINNING AT THE SW GORNER OF THE N/2 N/4 SECTION 22-T175-R5W OF THE 6TH Pana, Thence east on the 7 16th line 345° feet; thence north and parallel TO THE WEST LINE OF THE WILL SECTION 22- 133.8° FEET; THENCE EAST 125° FEET; THENCE SOUTH 133.8" FEET TO THE V16 LINE; THENCE EAST ON SAID V16 LINE 200° FEET; THENGE SOUTH AND PARALLEL WITH THE WEST LINE OF SAID NING 385° FEET; THENCE WEST 325° FEET; THENCE NORTH 155° FEET TO A POINT 230° FEET SOUTH AND 345° FEET EAST OF THE SI CORNER OF THE N/2 NI/4 SEC. 22-1175-R5W; THENCE WEST 345" FEET TO THE WEST LINE OF SAID NV4; THENCE NORTH ON THE SECTION LINE 230° FEET TO THE PLACE OF BEGINNING.

SAID TRACT CONTAINS 5.00 ACRES MORE OR LESS INCLUDING THAT PORTION NOW USED FOR HIGHWAY PURPOSES. AND THAT THE ACCOMPANYING PLAT IS A TRUE EXHIBIT OF SAID SURVEY.

> COUNTY ENGINEER McPherson County

May 6, 1960