


TRACT OF LAND
NW 1/4, SW 1/4
SECTION 24, T17S, R5W

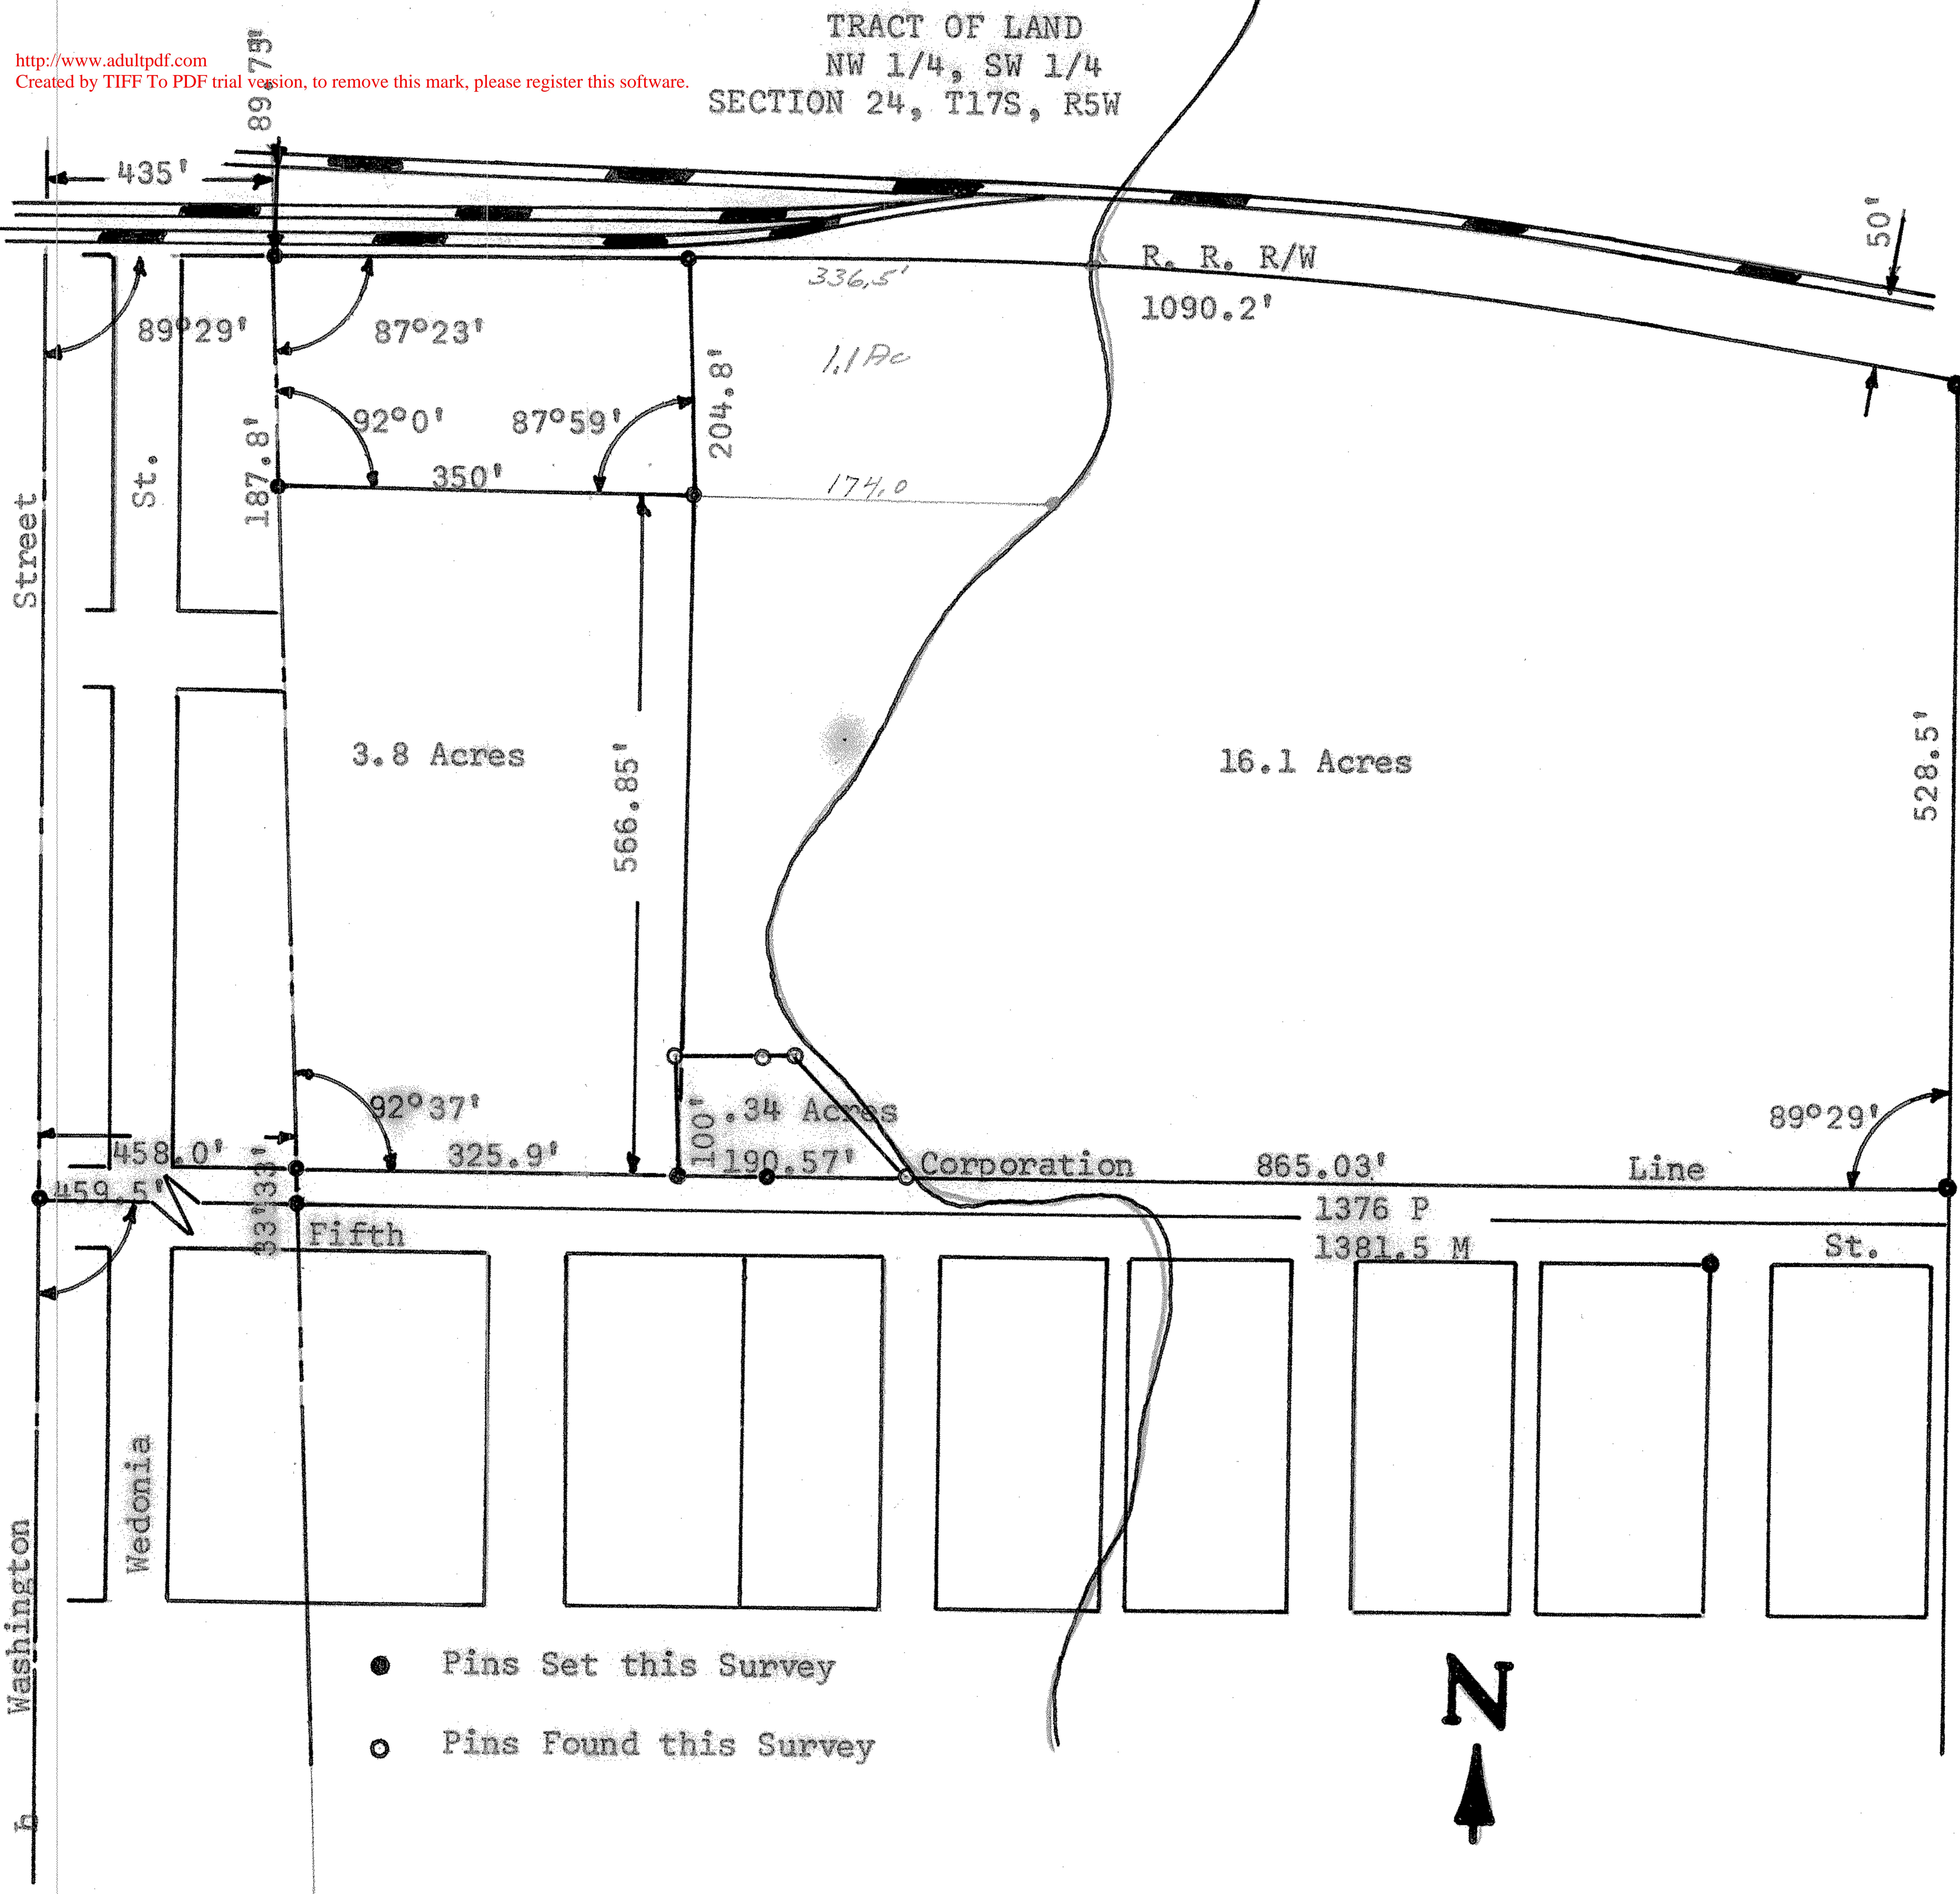

State of Kansas)
County of McPherson) SS

I, Francis R. Rankin, County Engineer, at McPherson County, Kansas, do hereby certify that under my supervision a survey was made in the NW 1/4 SW 1/4 Section 24, T17S, R5W at the 6th P.M. and described as follows:

Commencing at the Railroad Right-of-way and center line of Washington Street, City of Marquette; thence 766' South to the North line of 5th Street; thence East 458.0' along said street to the SE Corner of Lot 1, Block 1, Original Town; thence East 325.9' along said street to a point of beginning; thence East 1055.6' to the East end of 5th Street; thence 528.5' North to the South Line of said Railroad Right-of-way; thence 1090.2 + feet along said Right-of-way to a point 350 feet East of the NE Corner of Lot 12, Block 28, Original Town; thence South 204.8 feet parallel with the East Line of Block 28; thence Southerly 566.85 feet to the place of beginning. Land herein described contains 16.1 Acres including .34 Acre Tract already acquired by School Board.

Signed this 7 day of September 1965.

Francis R. Rankin
County Engineer
McPherson, Kansas

