
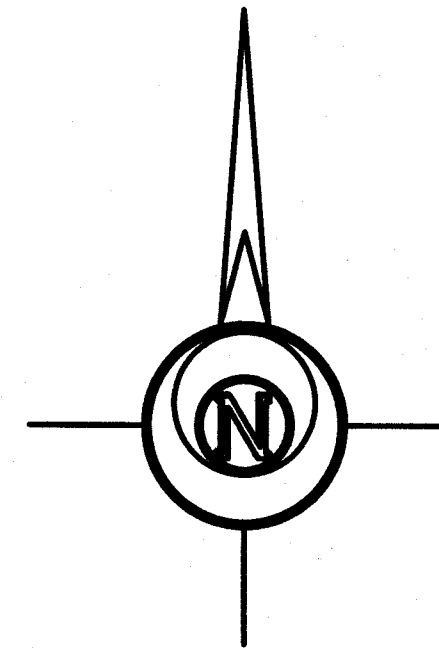


QUIVIRA ROAD

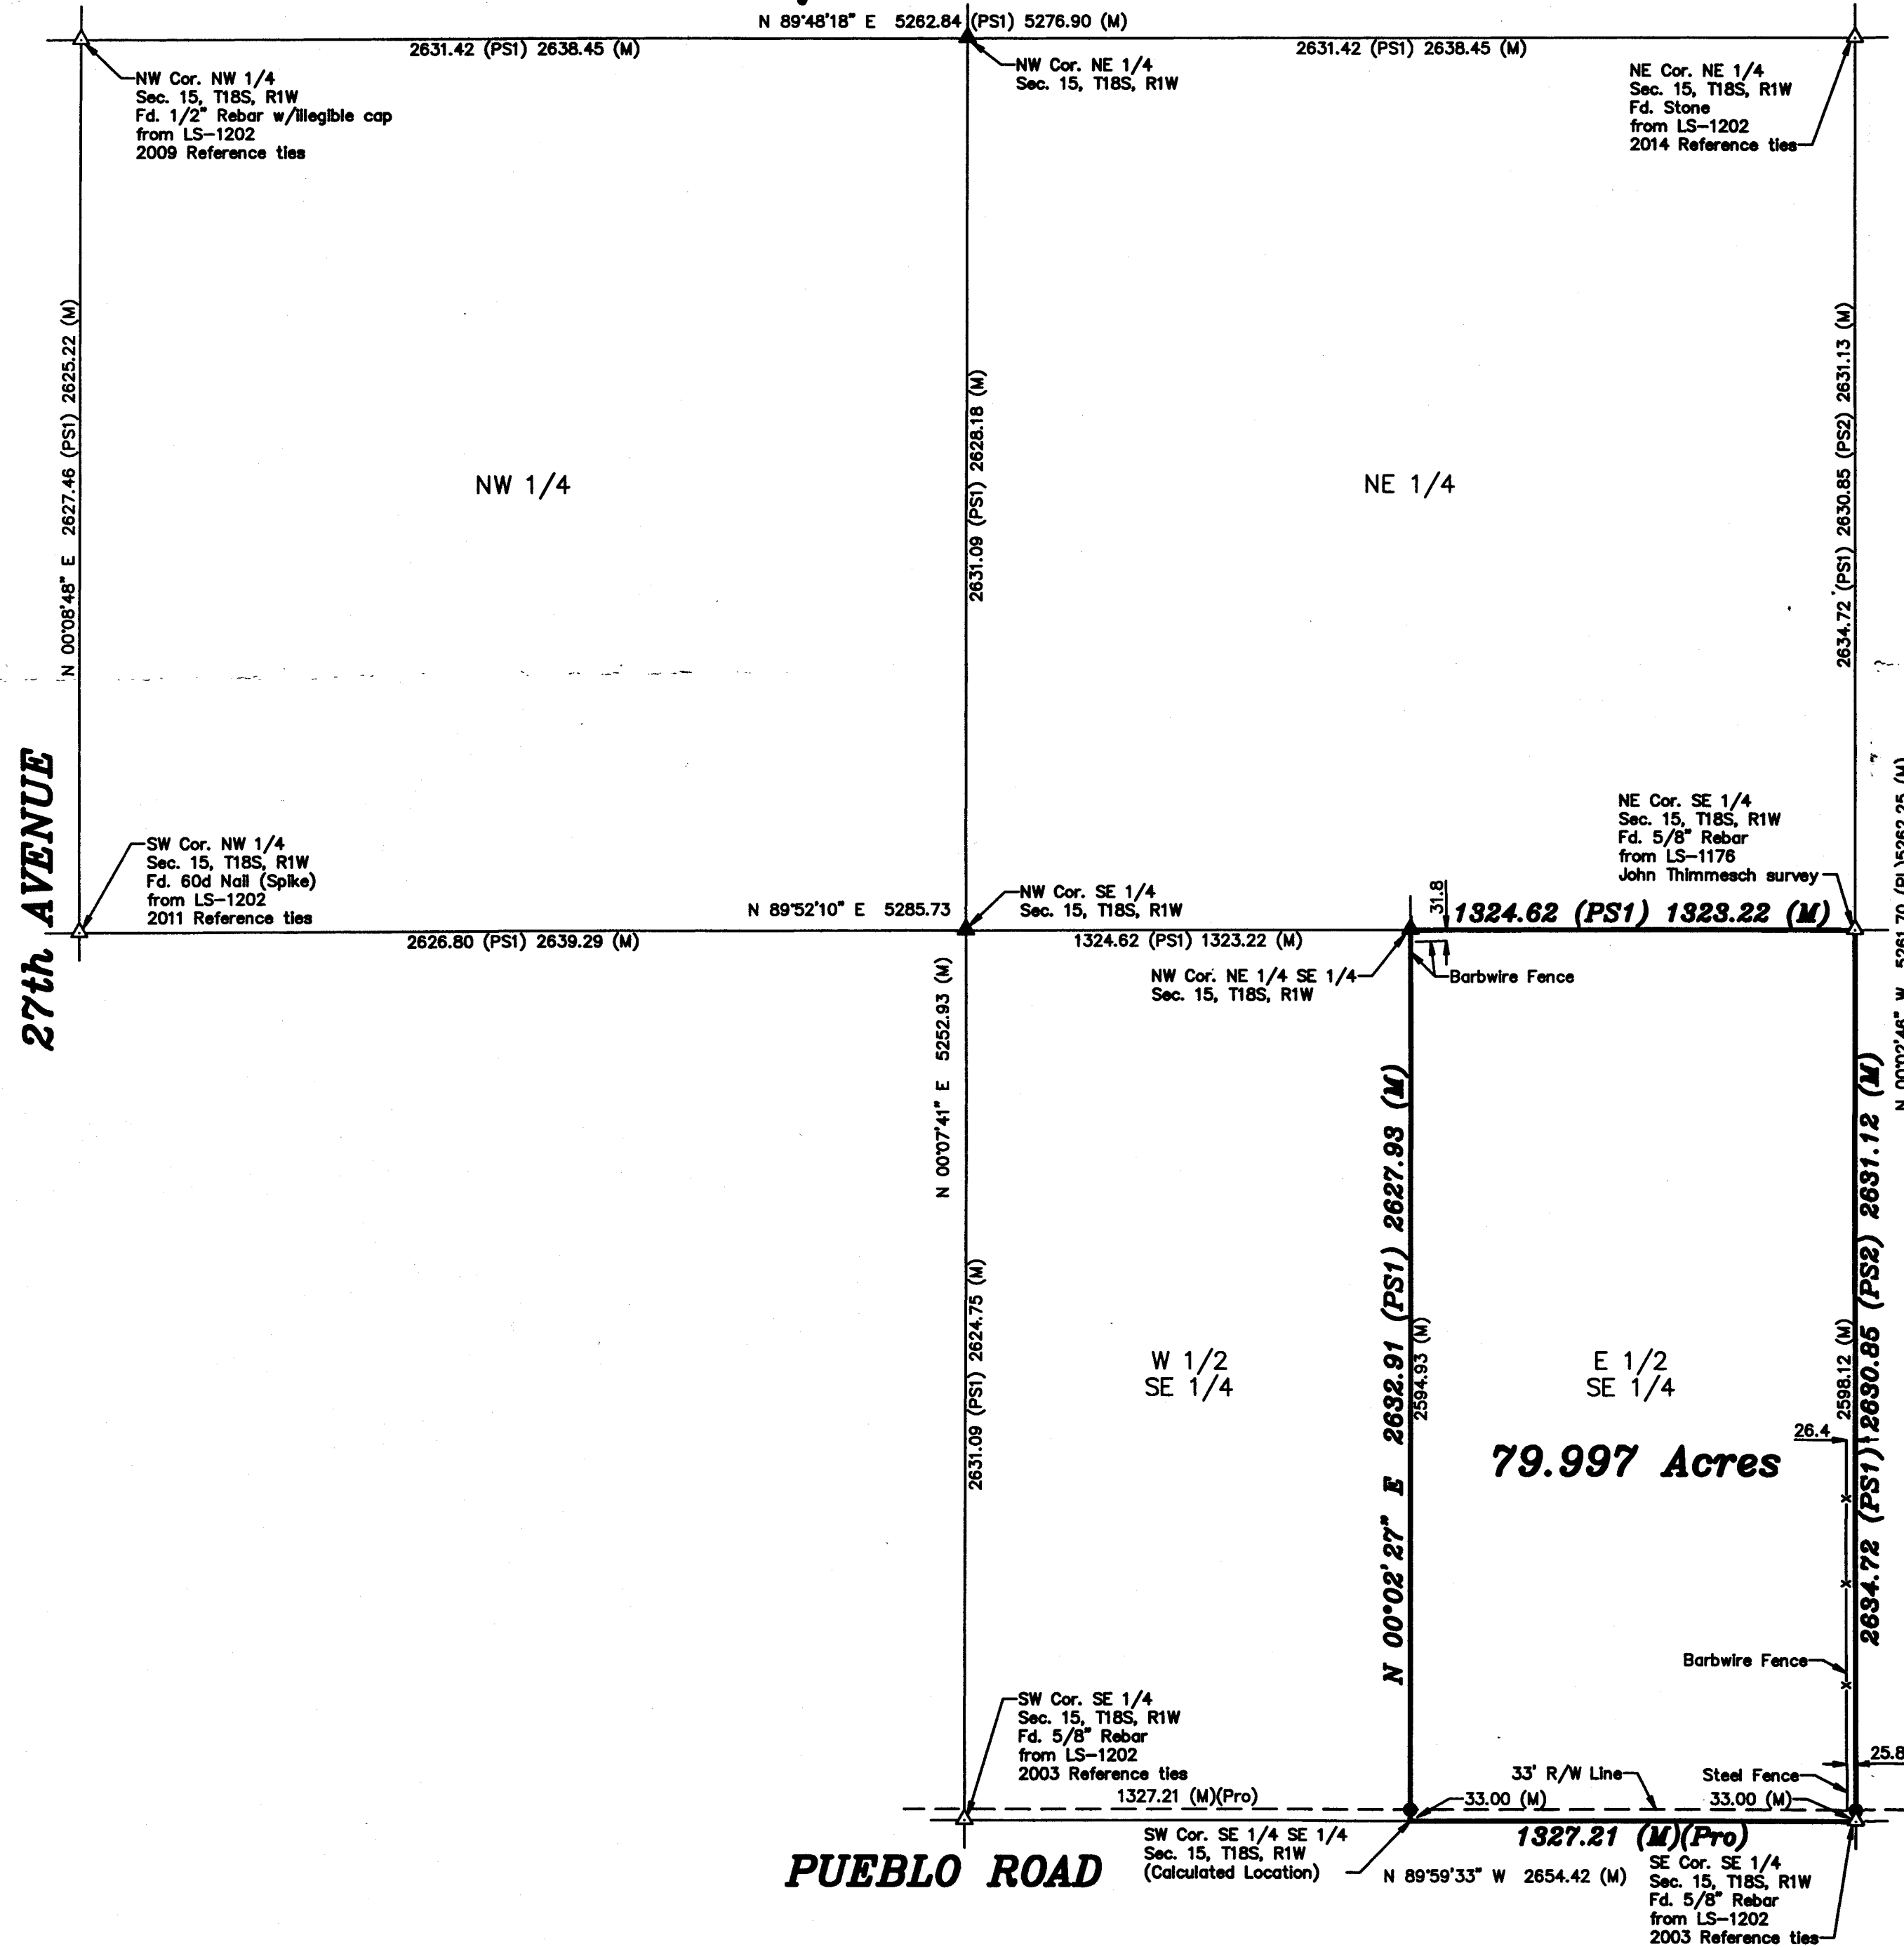

BASIS OF BEARING = NAD 83 KANSAS SOUTH ZONE

LEGEND


- △ - Sectional Monument Found
- ▲ - Section Monument Set (5/8" x 24" Iron Rebar w/ G.S.S. Cap)
- ✕ - Fence
- (M) - Measured
- (Pro) - Prorated
- (PS1) - Sale or Brass 7-12-1887
- Pg. 180, McPherson Co. Records A
- (PS2) - Macon Company

DESCRIPTION:

A portion of the Southeast Quarter of Section 15, Township 18 South, Range 01 West of the 6th Principal Meridian in McPherson County, Kansas as described by Daniel E. Garber, PS #683 on October 5, 2021 as follows:
 The East Half of the Southeast Quarter of Section 15, Township 18 South, Range 01 West of the 6th Principal Meridian, McPherson County, Kansas containing **79.997 Acres**, subject to a Road Right-of-way across the South 33.00 feet thereof and any other easements or restrictions of record.

SURVEYOR'S CERTIFICATE:

I hereby certify this plat to be a true, correct and complete representation of the property described hereon, as surveyed under my supervision, this 7th day of October, 2021.

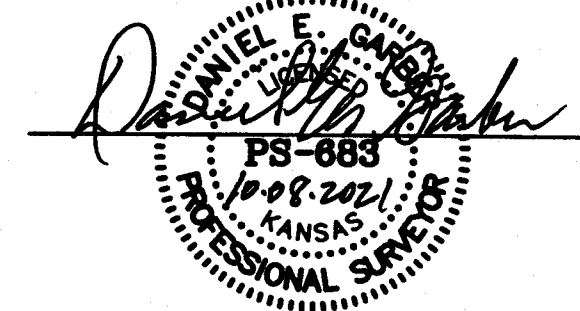

Prepared For: GREG BOLAIN		Description: THE E 1/2 OF THE SE 1/4 SECTION 15, T18S, R1W McPHERSON COUNTY, KANSAS	
Prepared By: Garber Surveying Service, P.A.			
 HUTCHINSON 2908 North Plum St. 67502 Ph. 620-665-7032 (Main Office)		BRANCH OFFICES: MANHATTAN Ph. 785-320-4810 McPHERSON Ph. 620-241-4441 NEWTON Ph. 316-283-5053 SALINA Ph. 785-404-6302 WICHITA Ph. 316-260-9933	
Drawn By: GAQ	Scale: 1"=400	Date of Field Work: September 29, 2021	Job No: G2021-855
Checked By: DEG	Date: 10/07/2021	Sheet 1 of 1 Sheet(s)	