
A SURVEY OF A TRACT OF LAND IN THE NET/4,
SECTION 8, T18s, R1W, MCPHERSON COUNTY, KANSAS

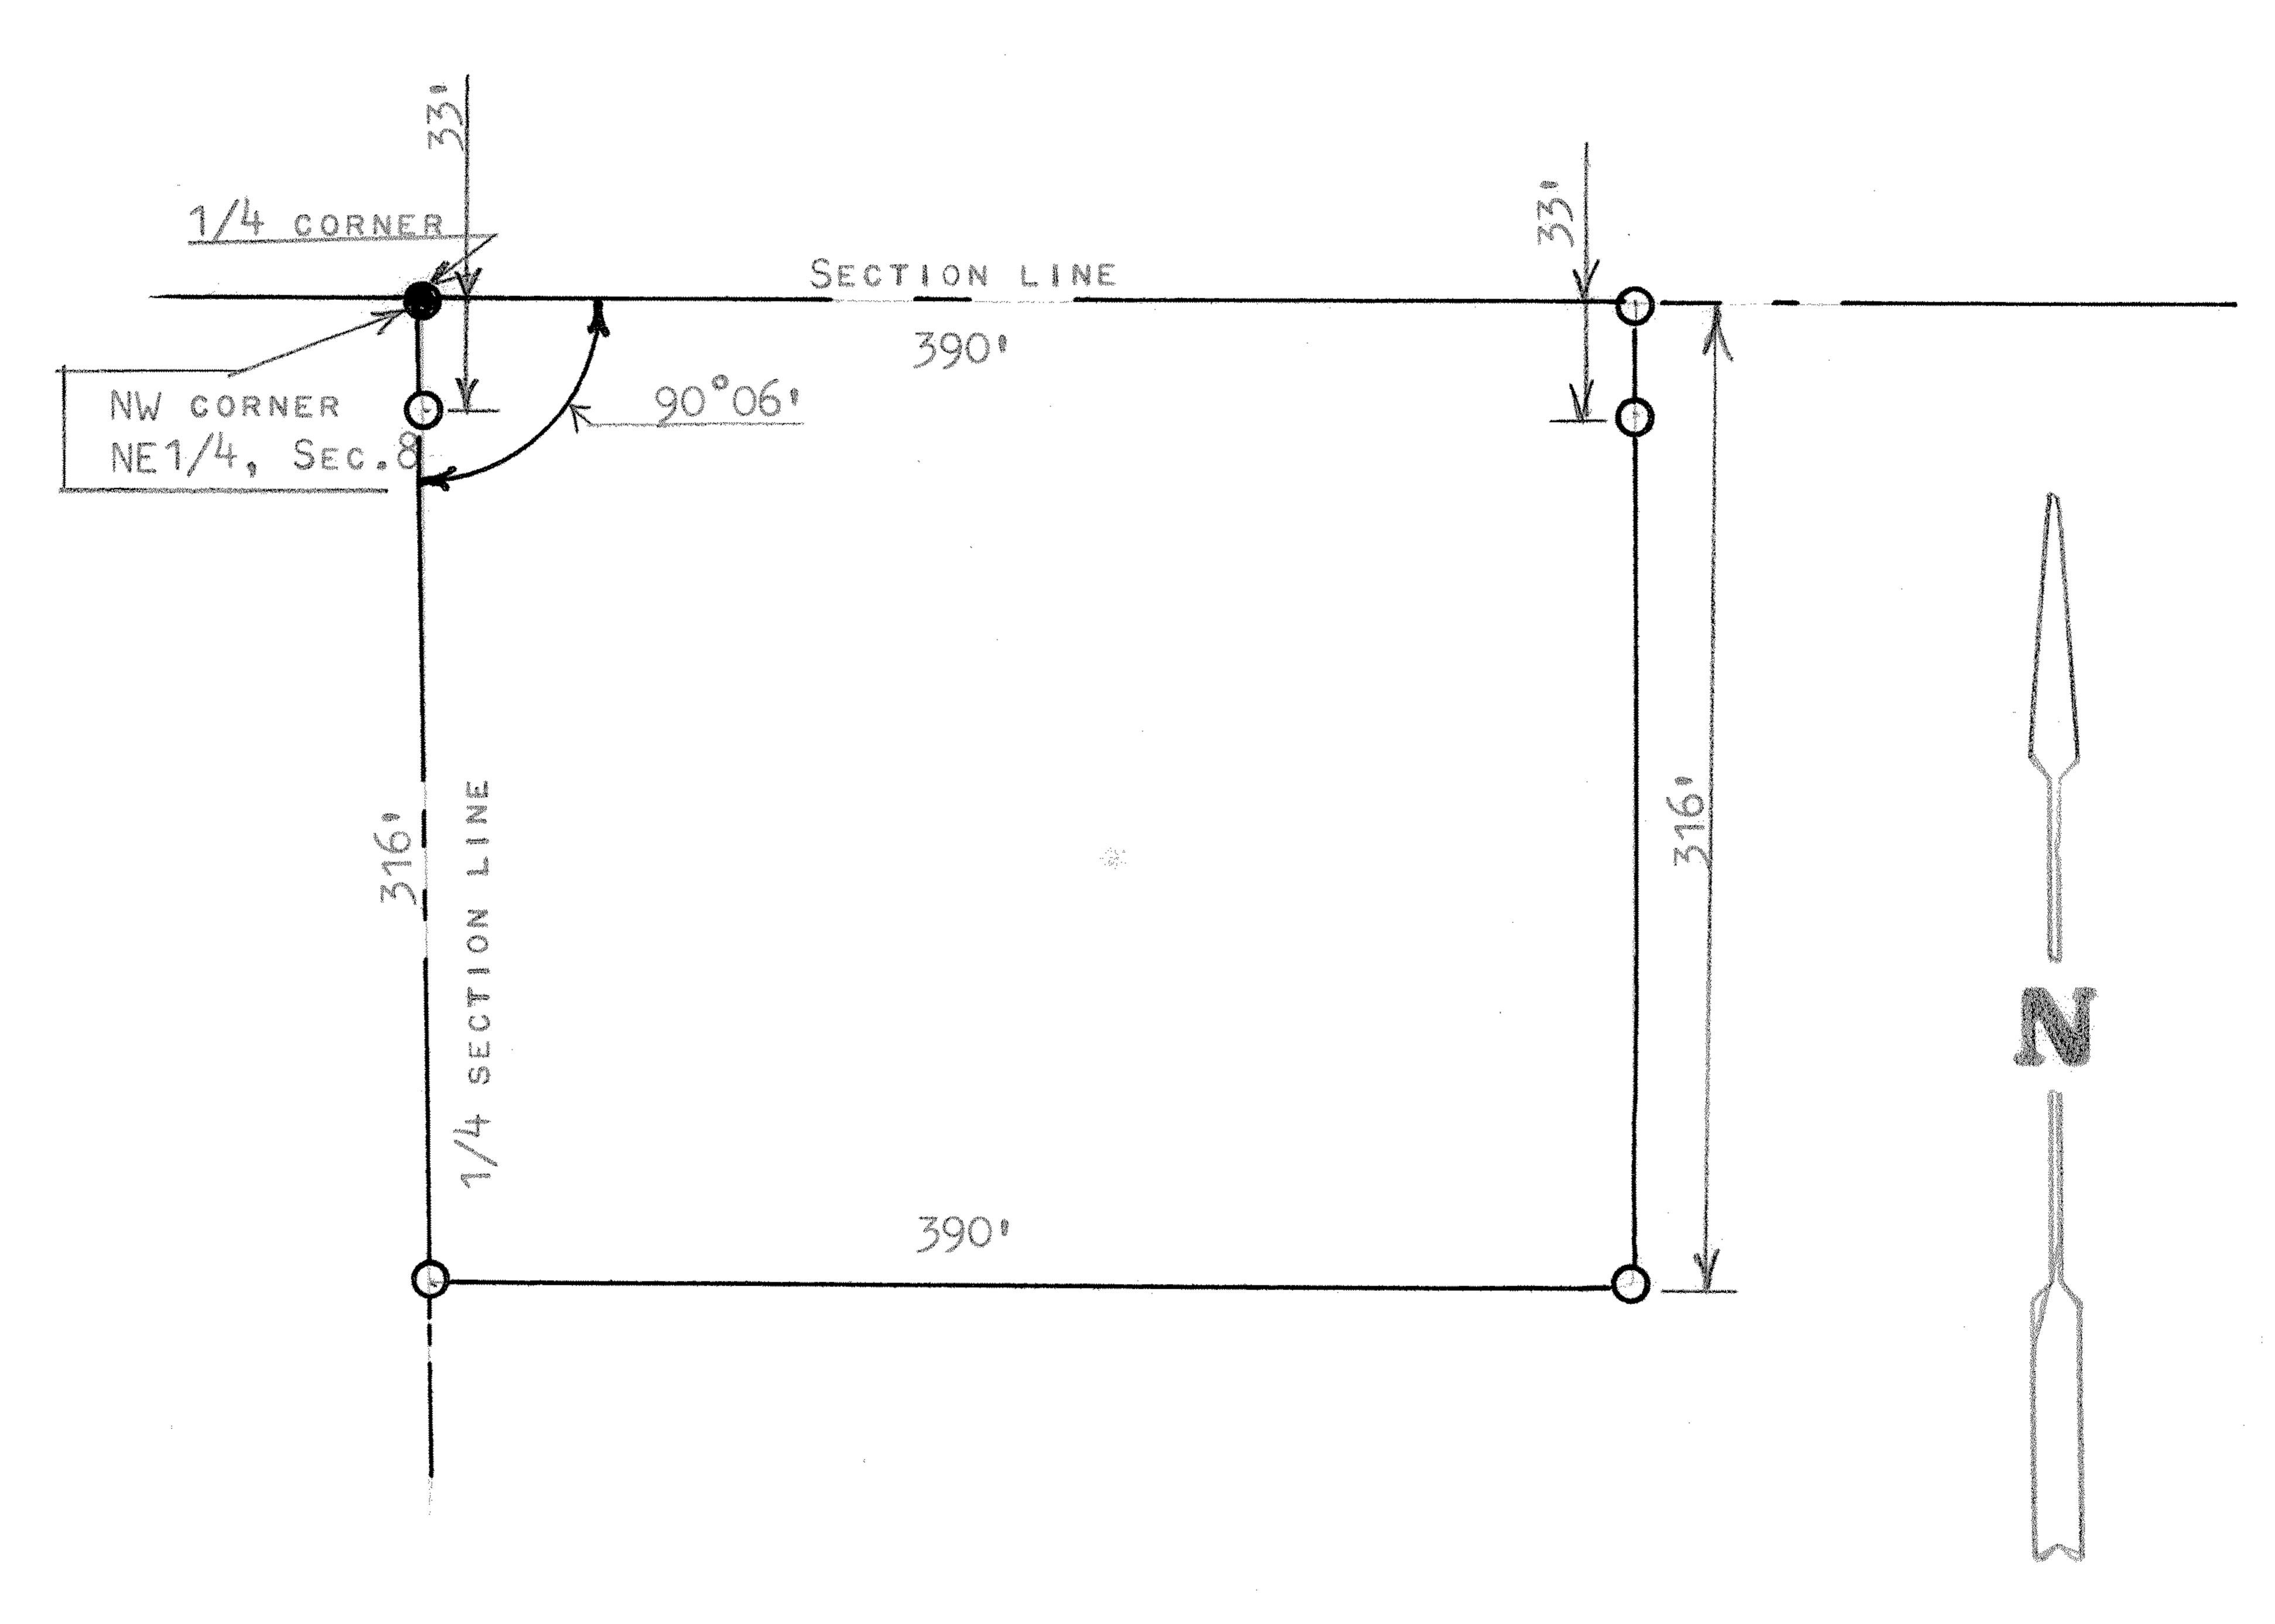

- A PINS FOUND THIS SURVEY
- O PINS SET THIS SURVEY

STATE OF KANSAS COUNTY OF MCPHERSON) SS

I, MELVIN FERGUSON, PROFESSIONAL ENGINEER OF THE STATE OF KANSAS, DO HEREBY CERTIFY THAT UNDER MY SUPERVISION A SURVEY WAS MADE IN THE NE1/4, SECTION 8, T18S, R1W OF THE 6TH P.M. AND DESCRIBED AS FOLLOWS:

BEGINNING AT THE NW CORNER OF SAID NE1/4, SECTION 8, T18S, R1W; THENCE EAST ON SECTION LINE 390 FEET; THENCE SOUTH PARALLEL WITH 1/4 SECTION LINE 316 FEET; THENCE WEST TO 1/4 SECTION LINE 390 FEET; THENCE NORTH 316 FEET TO PLACE OF BEGINNING, SAID TRACT OF LAND CONTAINS 2.8 ACRES MORE OR LESS, AND THAT THE ABOVE PLAT IS A TRUE EXHIBIT OF SAID SURVEY AS FAR AS IT IS KNOWN TO ME.

SURVEY CALLED FOR BY CHARILES WILLIAMS

SIGNED THIS POAY OF JUNE, 1976

MELVIN FERGUSON
PROFESSIONAL ENGINEER
MCPHERSON, KANSAS

6772

6772