

Heller Boundary Surveys,
W.B. Heller, L.S. 1202
406 N. Kansas Ave.
Canton, KS 67428
cell ph: 620-245-8023

Note: 4.0 Acre parcel is found
in Deed Bk. 654, pg. 7442

For: Cyrus D. Wedel
2218 Overland Road
Galva, KS 67443

Date: October 18, 2014

Plat of Survey
Parcel in The S.E. 1/4 Sec. 26,
T18S-R2W


RMR Enterprises, L.L.C.
c/o Roger Schultz
S.E. 1/4 Sec. 26, T1B5-R2W
Except parcels
Deed BK 649, Pg 9,088

E. 1/4 Cor., Sec. 26,
✓ T185-R2W
Found: 5/8" rebar I.D.
cap
Origin: W.B. Heeler

Scale:
1" = 200'

Legend

- ▲ = Section Corner Monument
- = 1/2" x 24" rebar in I.D. cap set
- P.O.B. = Point of Beginning
- § = Section Line
- PL = Property Line
- R/W = Public Road Right of Way
- G.L.O. = General Land Office

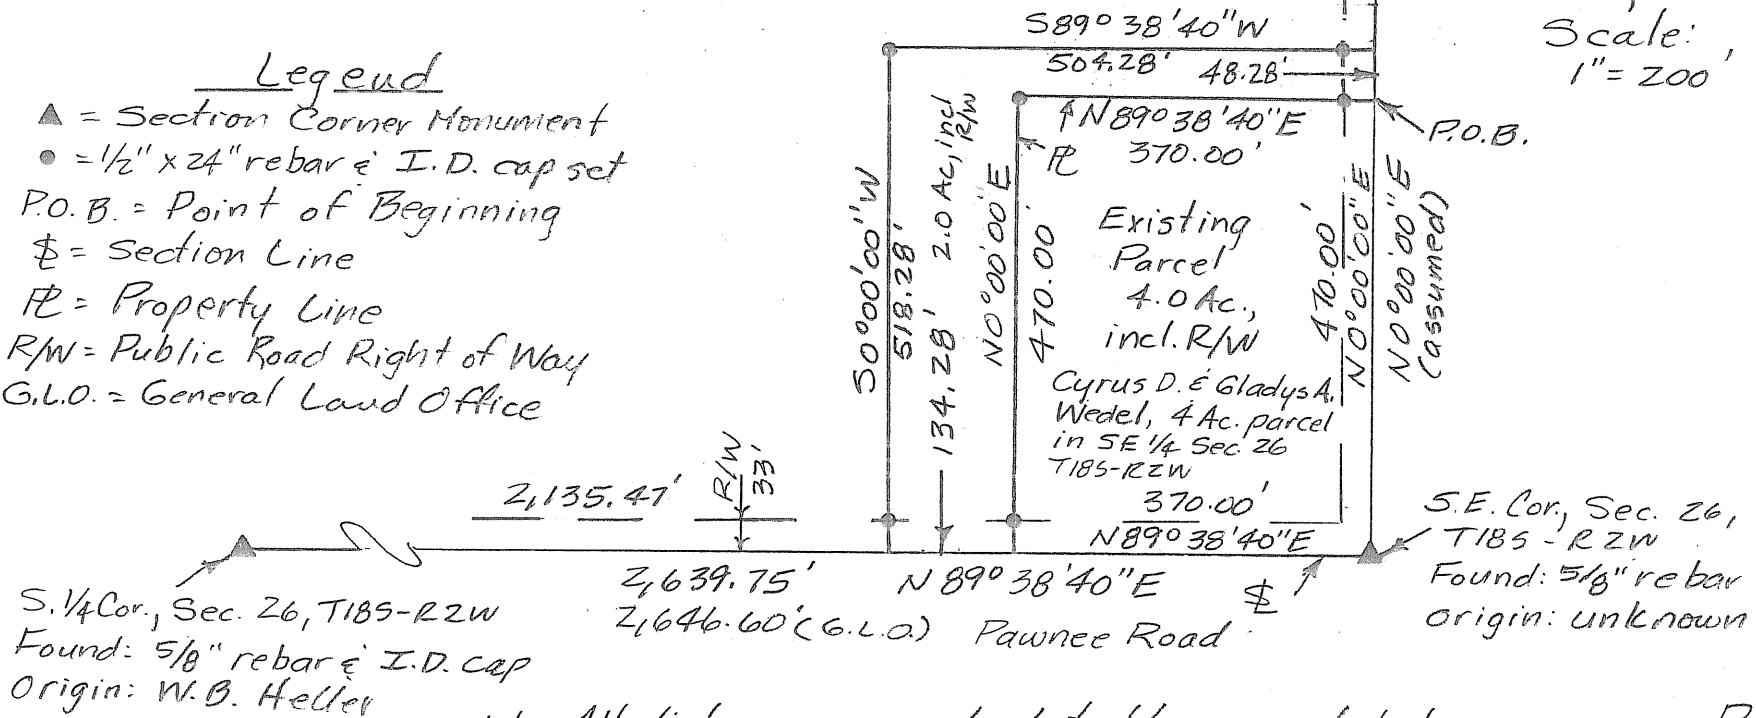

Note: All distances are calculated/measured distances.