

HELLER BOUNDARY SURVEYS

William B. Heller, L.S. 1202, 863 S. 9th Street, Salina, KS 67401
Cellular phone: 620-245-8023, Email: willyboskilly@yahoo.com

Certificate of Survey

This is to certify and acknowledge that I, William B. Heller, a registered land surveyor in the County of McPherson, State of Kansas, surveyed the following:

Legal Description residential parcel: Commencing at the Northwest Corner of Section Thirty-two (32), Township Eighteen (18) South, Range Two (2) West of the Sixth Principal Meridian, thence North 89 degrees 07 minutes 15 seconds East, 1,185.06 feet to the point of beginning; thence South 01 degrees 06 minutes 07 seconds East, 698.35 feet; thence North 88 degrees 59 minutes 08 seconds East, 141.71 feet; thence North 40 degrees 57 minutes 57 seconds East, 166.02 feet; thence North 37 degrees 51 minutes 27 seconds East, 127.67 feet; thence North 02 degrees 05 minutes 19 seconds East, 124.43 feet; thence South 84 degrees 43 minutes 45 seconds East, 124.52 feet; thence North 02 degrees 49 minutes 10 seconds East, 364.58 feet; thence South 89 degrees 07 minutes 15 seconds West, 488.83 feet to the point of beginning. Said parcel contains 6.05 acres including existing public road right of way. Said parcel is subject to any easements or restrictions of record.


Legal Description agricultural parcel: Commencing at the Northwest Corner of Section Thirty-two (32), Township Eighteen (18) South, Range Two (2) West of the Sixth Principal Meridian, the point of beginning; thence North 89 degrees 07 minutes 15 seconds East, 1,185.06 feet; thence South 01 degrees 06 minutes 07 seconds East, 698.35 feet; thence North 88 degrees 59 minutes 08 seconds East, 141.71 feet; thence North 40 degrees 57 minutes 57 seconds East, 166.02 feet; thence North 37 degrees 51 minutes 27 seconds East, 127.67 feet; thence North 02 degrees 05 minutes 19 seconds East, 124.43 feet; thence South 84 degrees 43 minutes 45 seconds East, 124.52 feet; thence North 02 degrees 49 minutes 10 seconds East, 364.58 feet; thence North 89 degrees 07 minutes 15 seconds East, 835.93 feet; thence South 00 degrees 07 minutes 51 seconds West, 981.89 feet; thence South 89 degrees 01 minutes 05 seconds West, 2,558.82 feet; thence North 02 degrees 57 minutes 59 seconds East, 988.55 feet to the point of beginning. Said parcel contains 51.2 acres including existing public road right of way. Said parcel is subject to any easements or restrictions of record.

William B. Heller, L.S. 1202
June 14, 2011

For: Floyd D. and Carla J. Pearson
1816 17th Avenue
McPherson, KS 67460



Plat of Survey Heller Boundary Surveys, W.B. Heller, L.S. 1202, 863 S. 9th, Salina, KS 67401 Ph. 1-620-245-8023

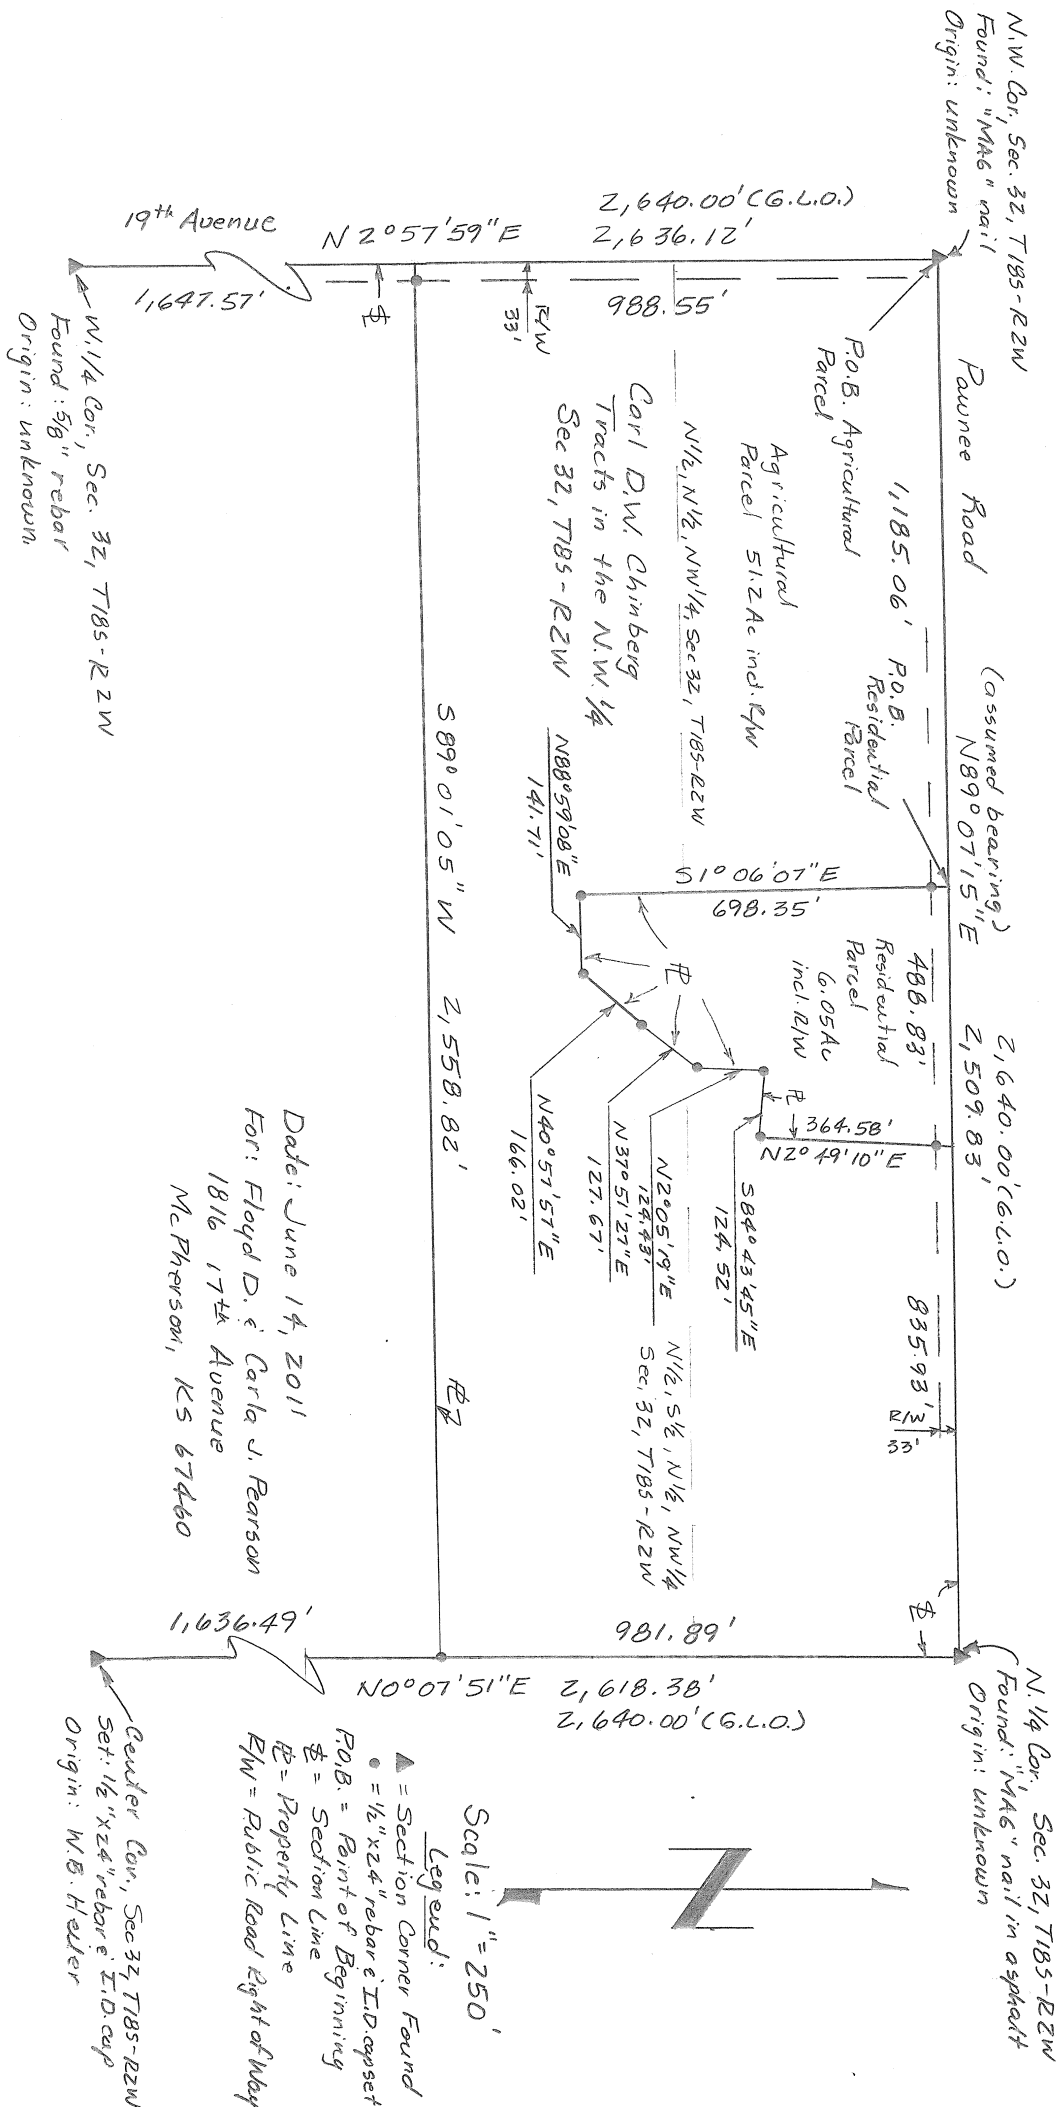

Note: All distances are calculated / measured distances.